


maharaja's college campus

to bus stand
boat jetty & shopping centre

subhas Bose park

back water

to m.g. road the main artery of the city

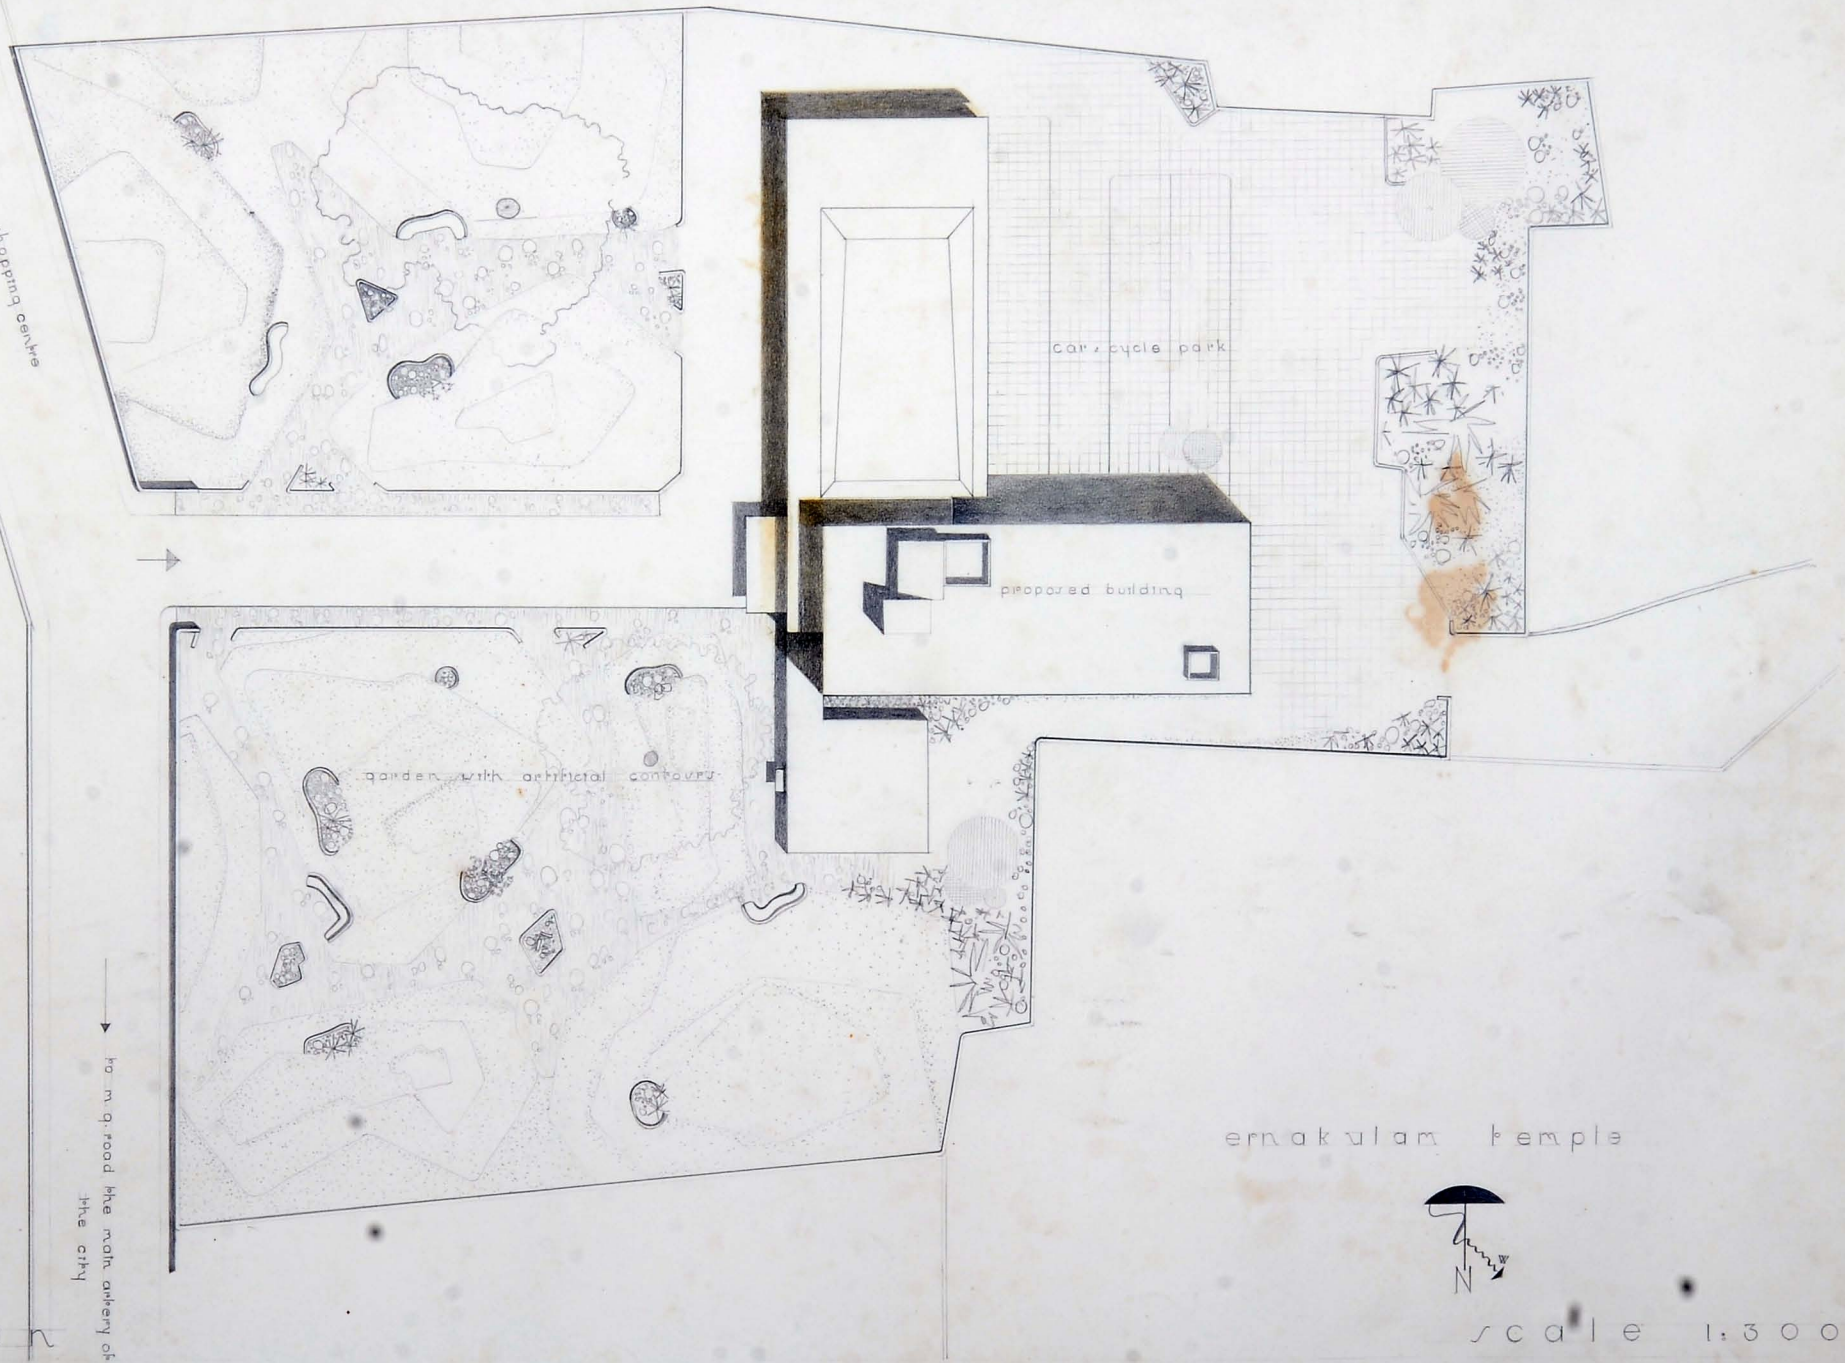

car, cycle park

proposed building


garden with artificial contours

ernakulam temple



scale 1:300



a corporation building for cochin. Desr. by connert

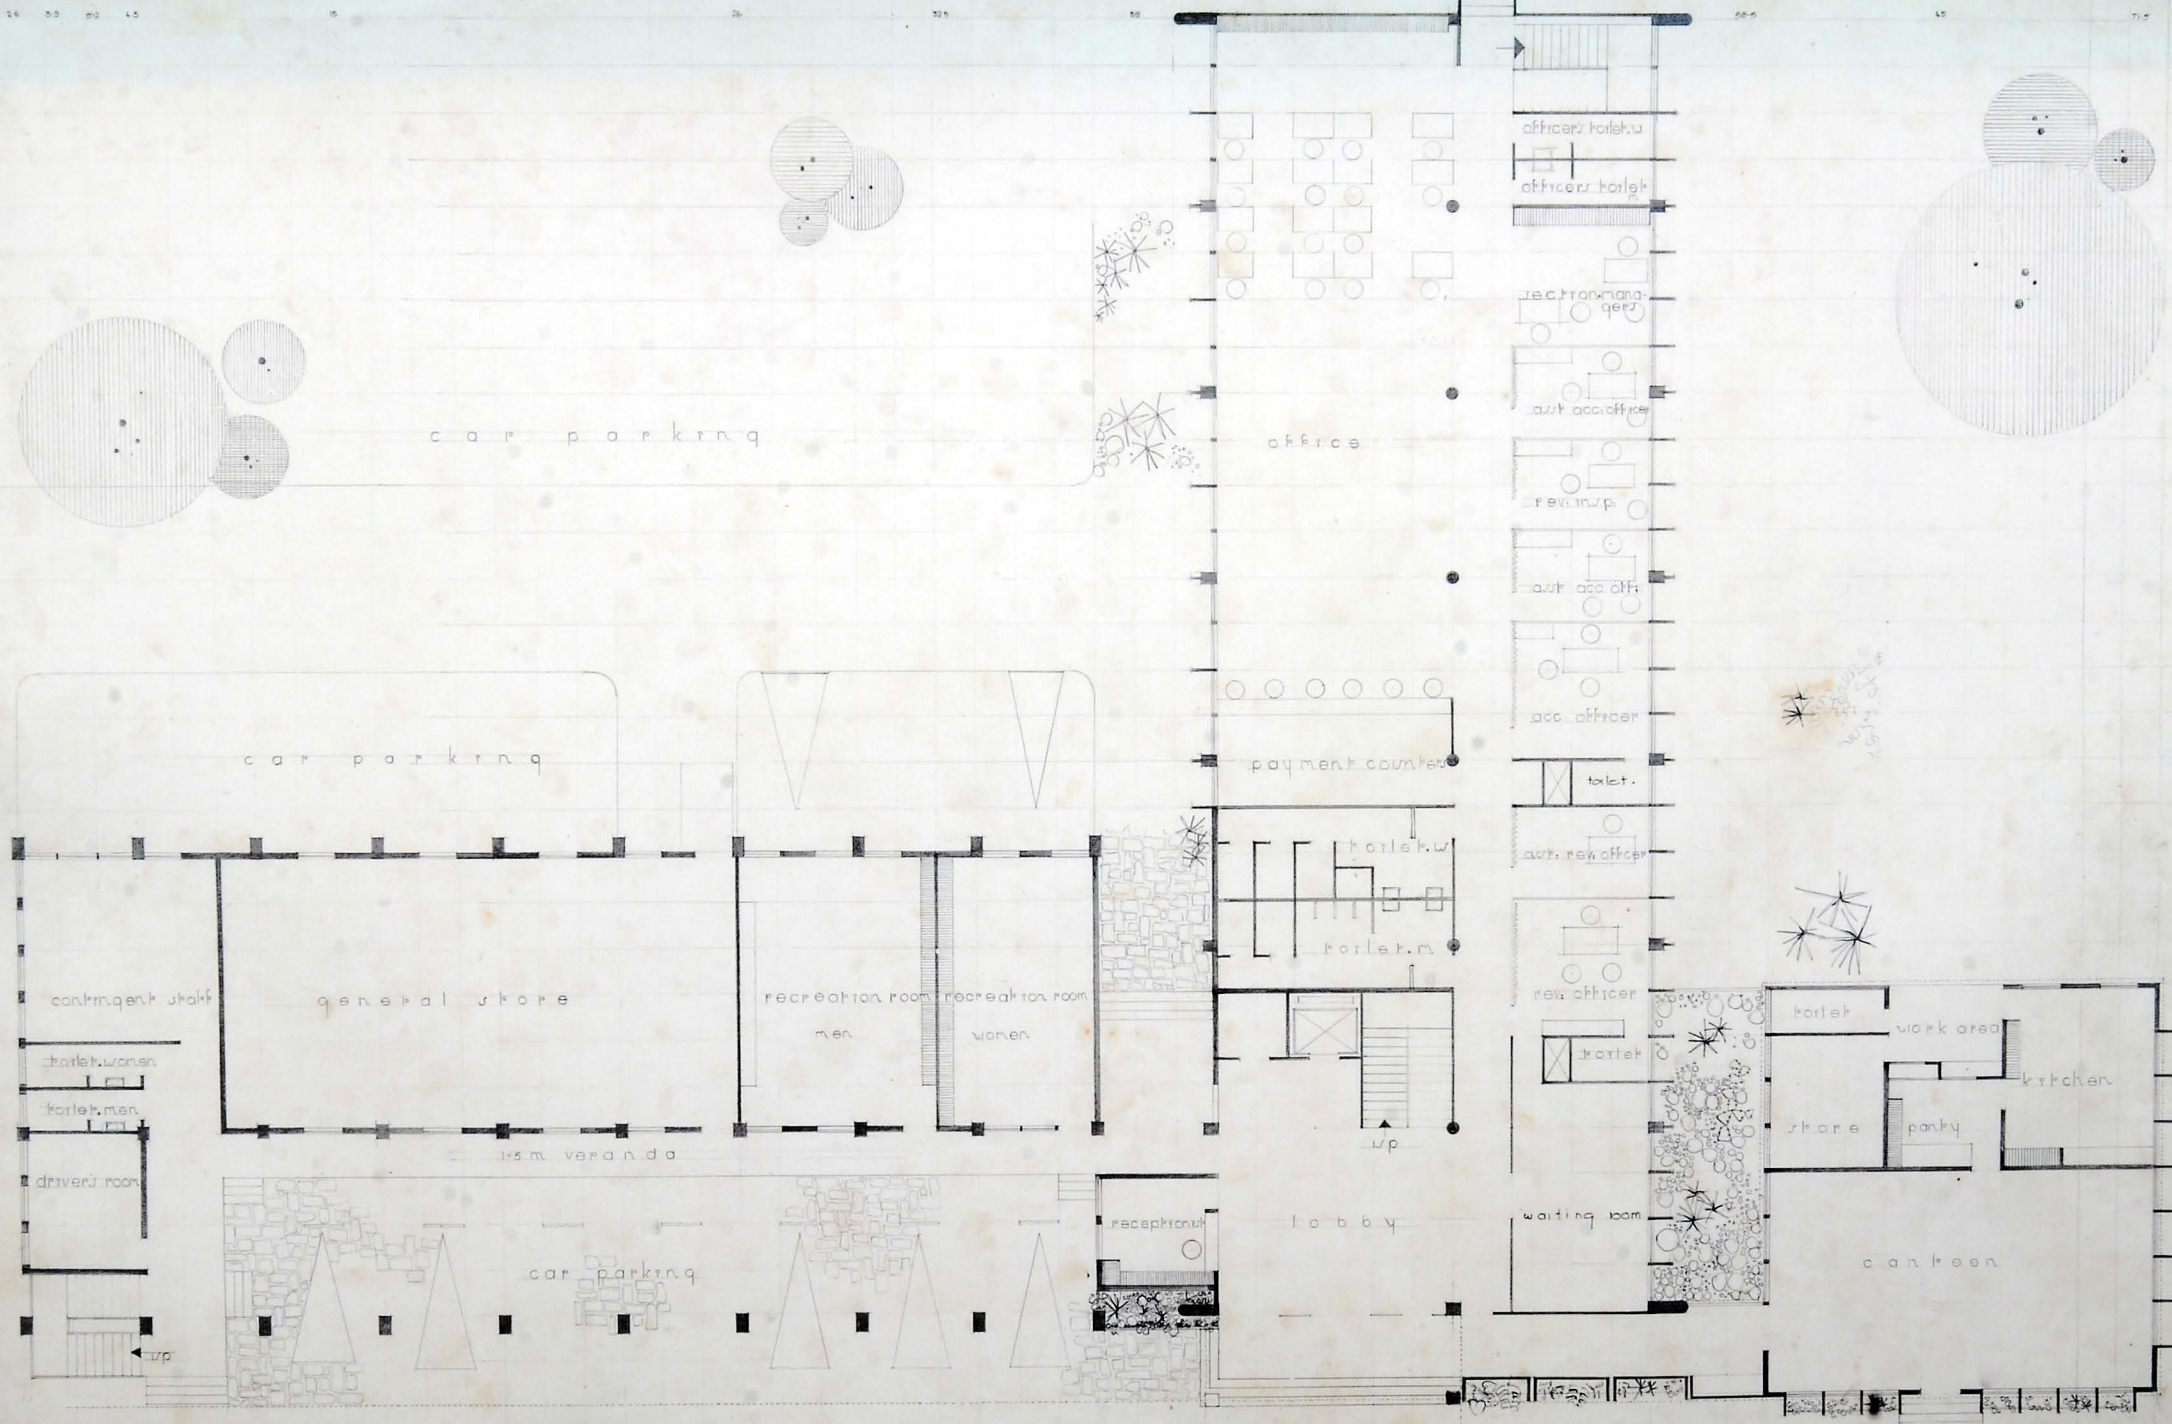

plan ground floor

scale: 1:100



o corporation building for cockin. thes by commen.

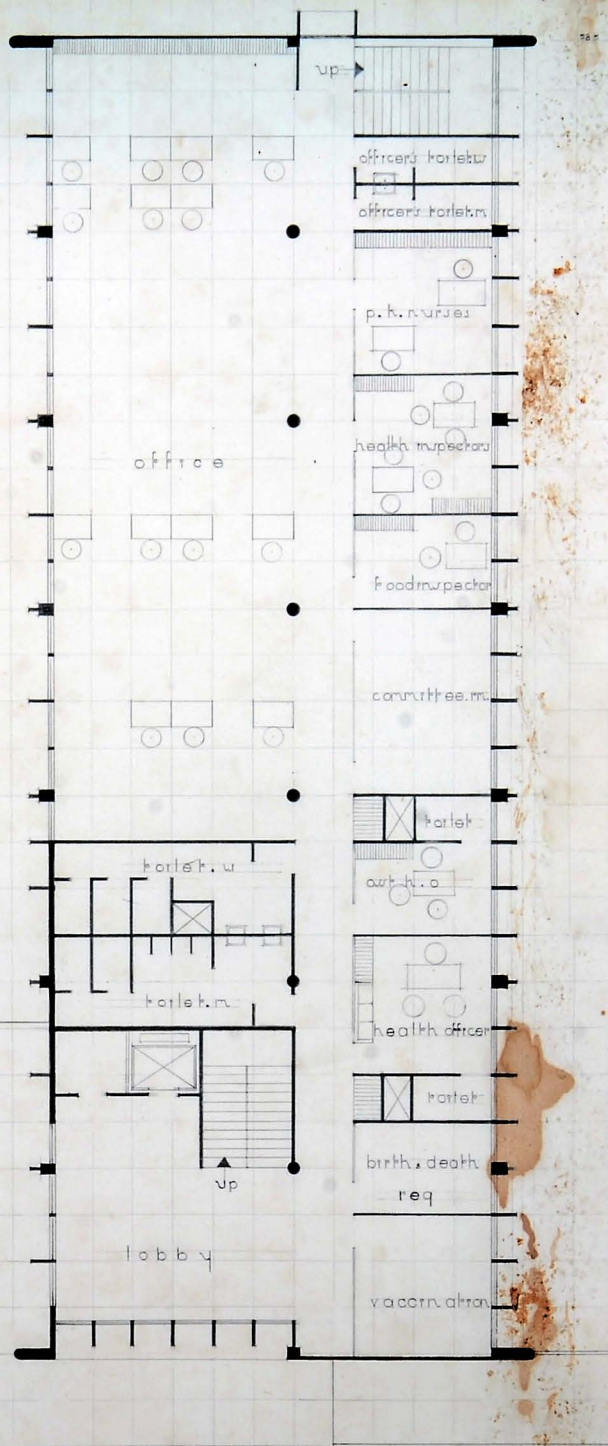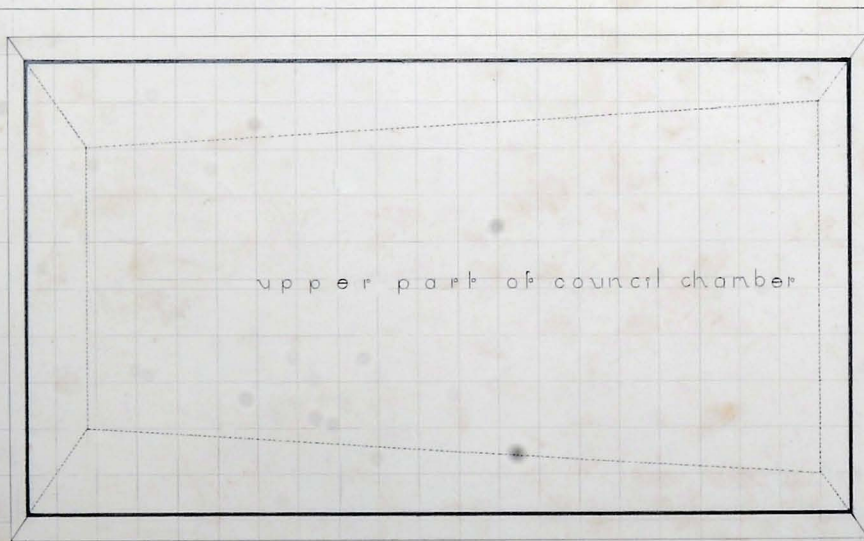

plan. second floor

scale 1:100


a corporation building for cochinchina. thesis by sommer

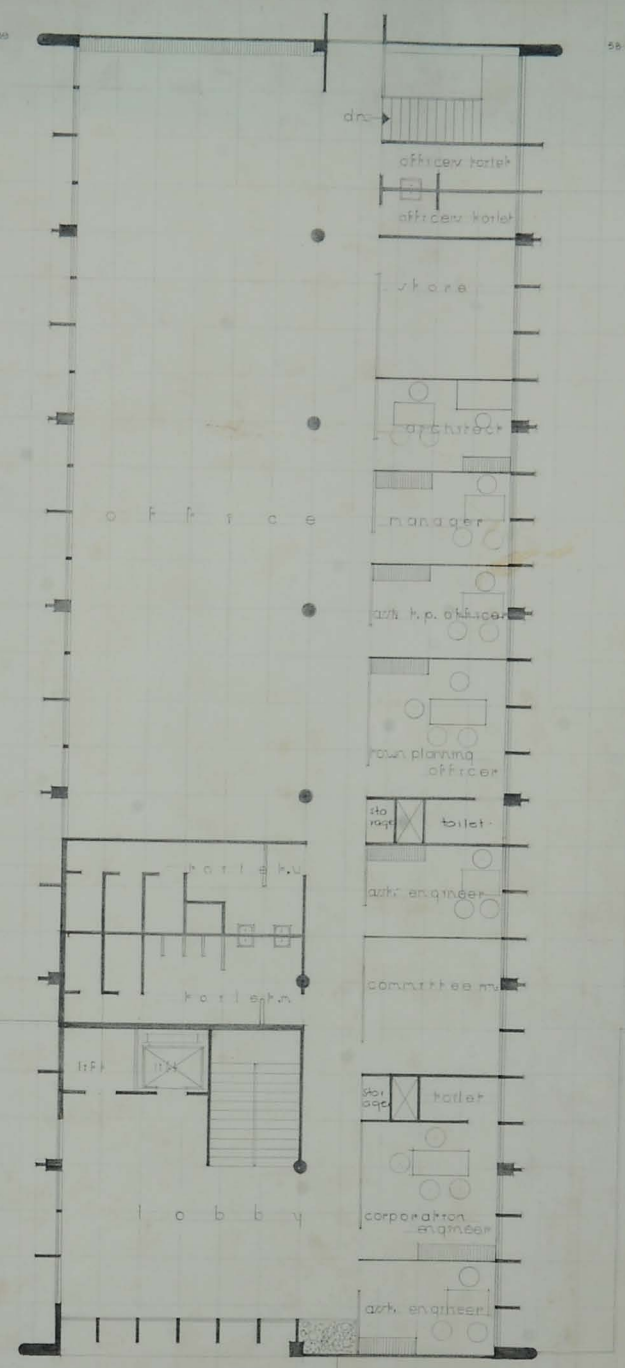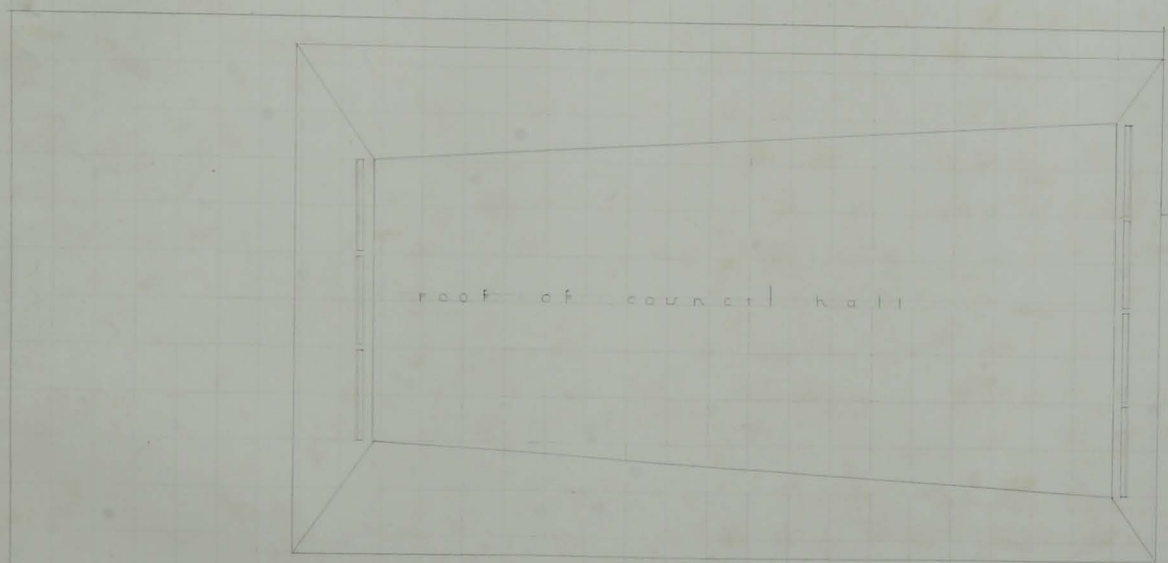

plan third floor

scale 1:100


a corporation building for cochin. thesis by oommen. l

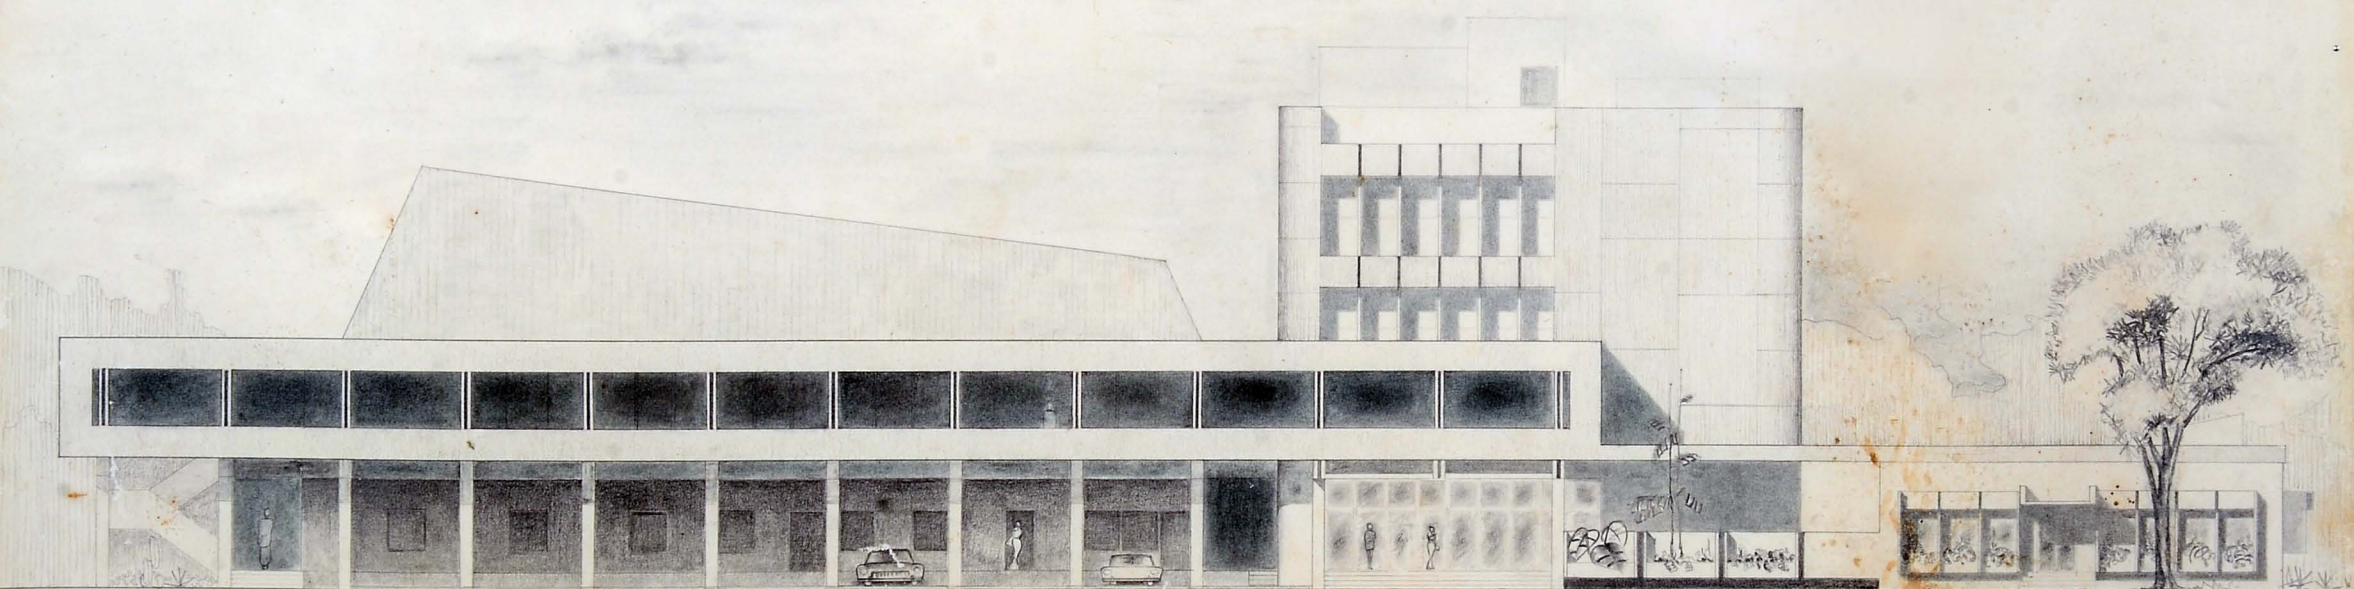

front elevation

calestroo

a corporation building for cockin by oommen

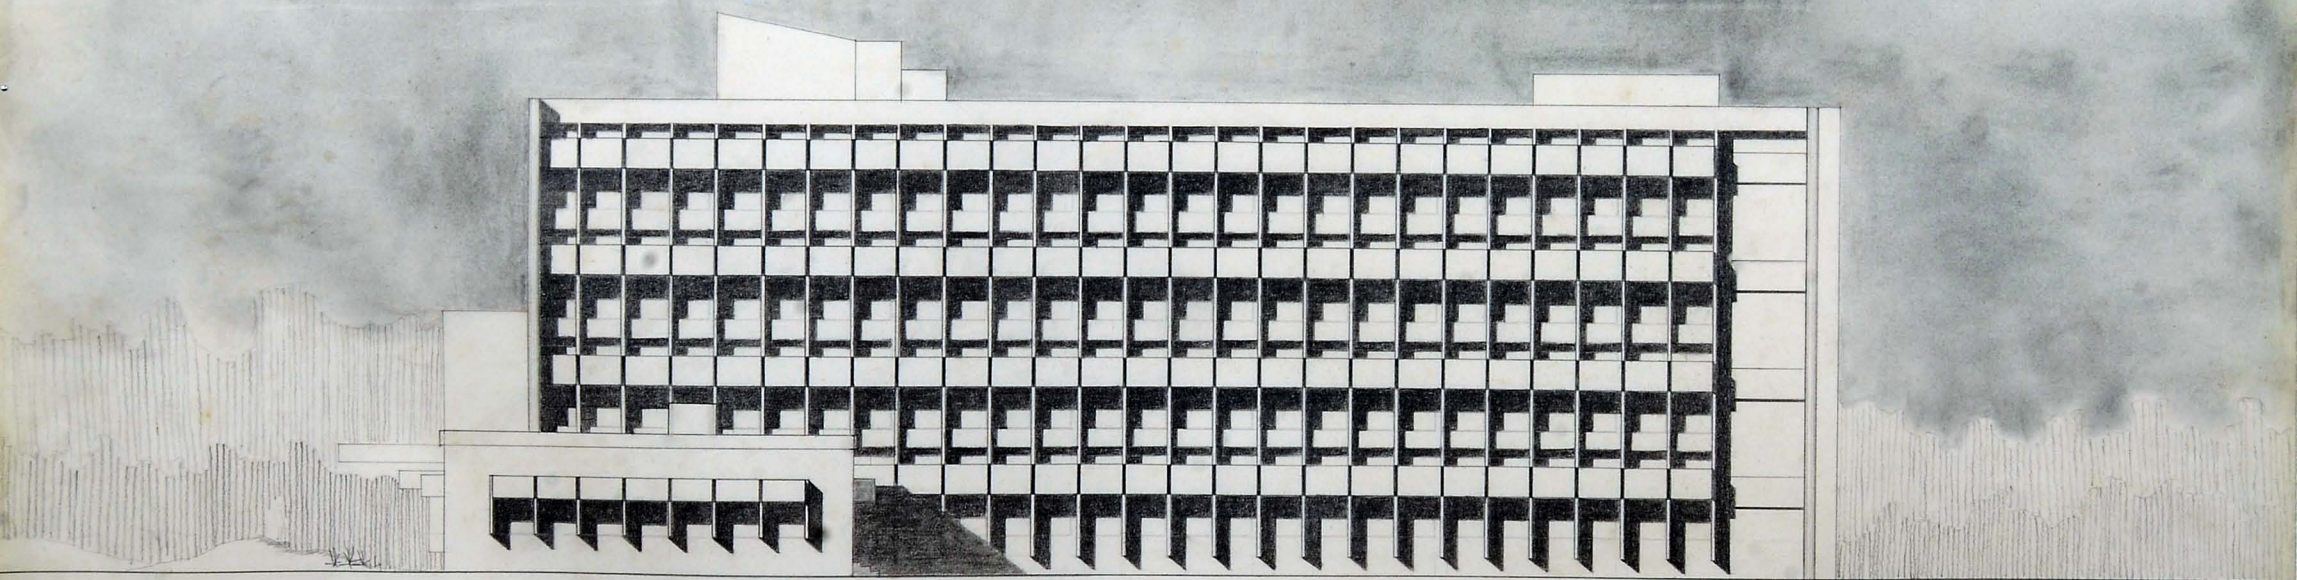

South elevation

Scale 1:100

A Corporation Building for Cochin. Thesis by Oommen. I