


north elevation

scale 1:100

a corporation building for cooking. thesis by bonner. l.




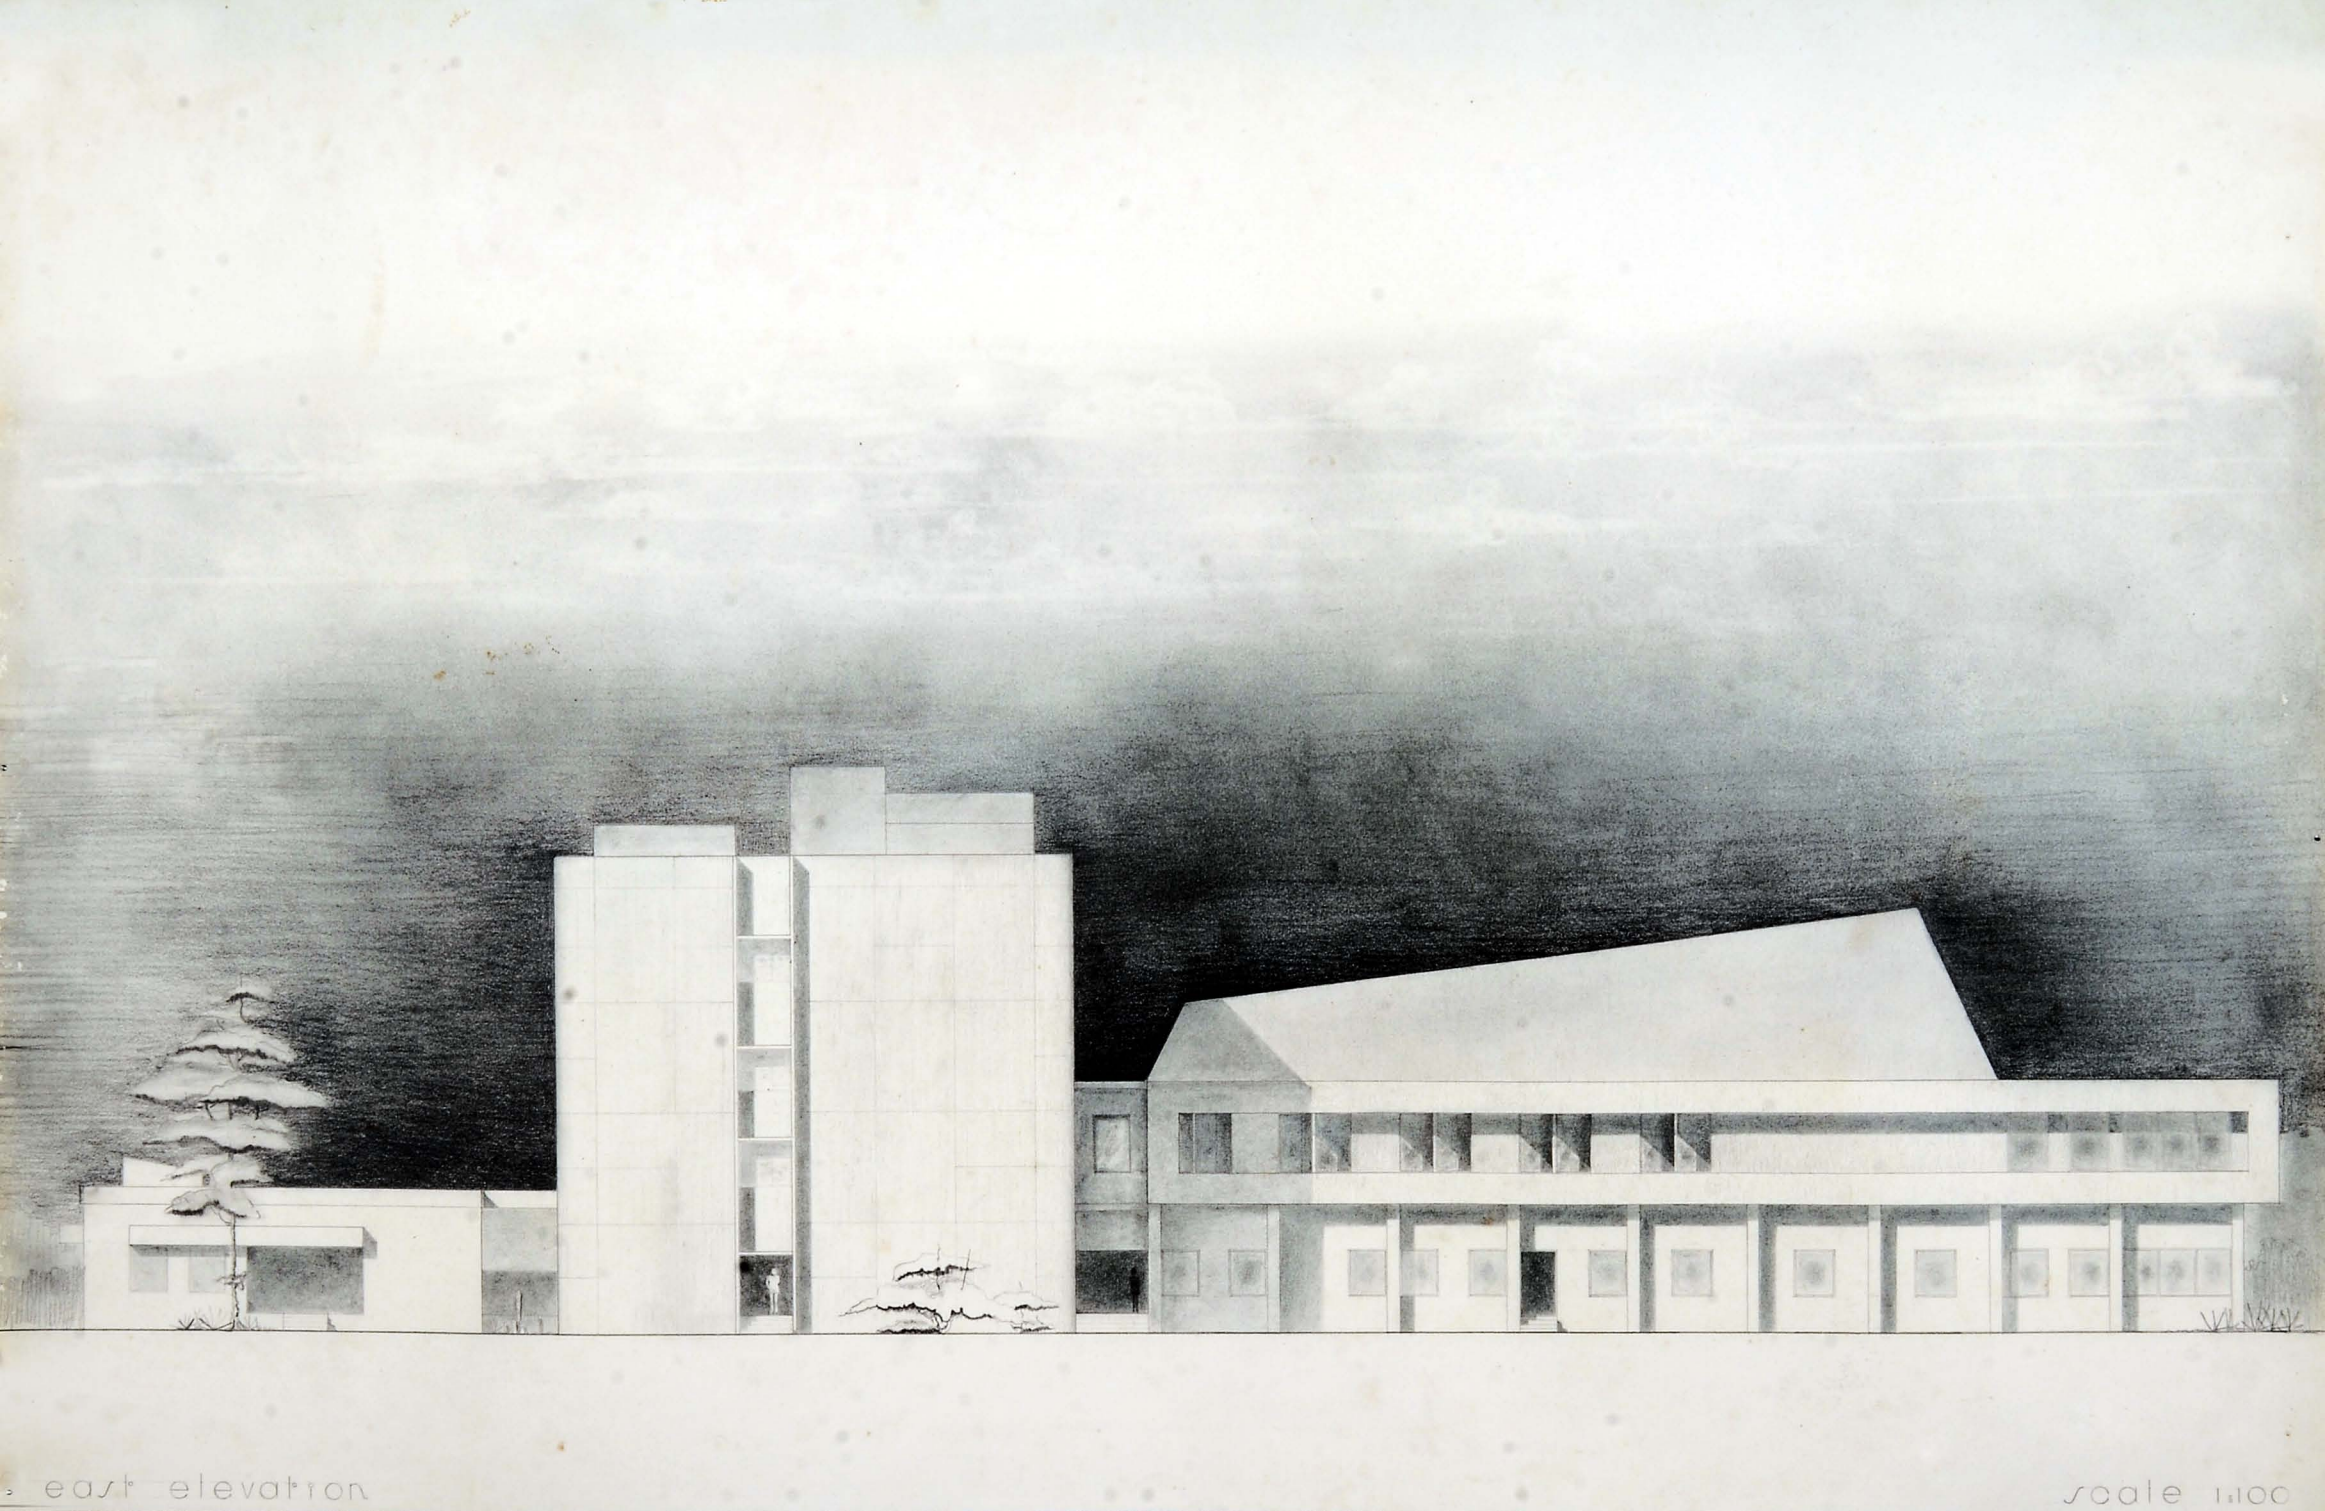

east elevation

scale 1:100

a corporation building for cochin. thesis by oommen t

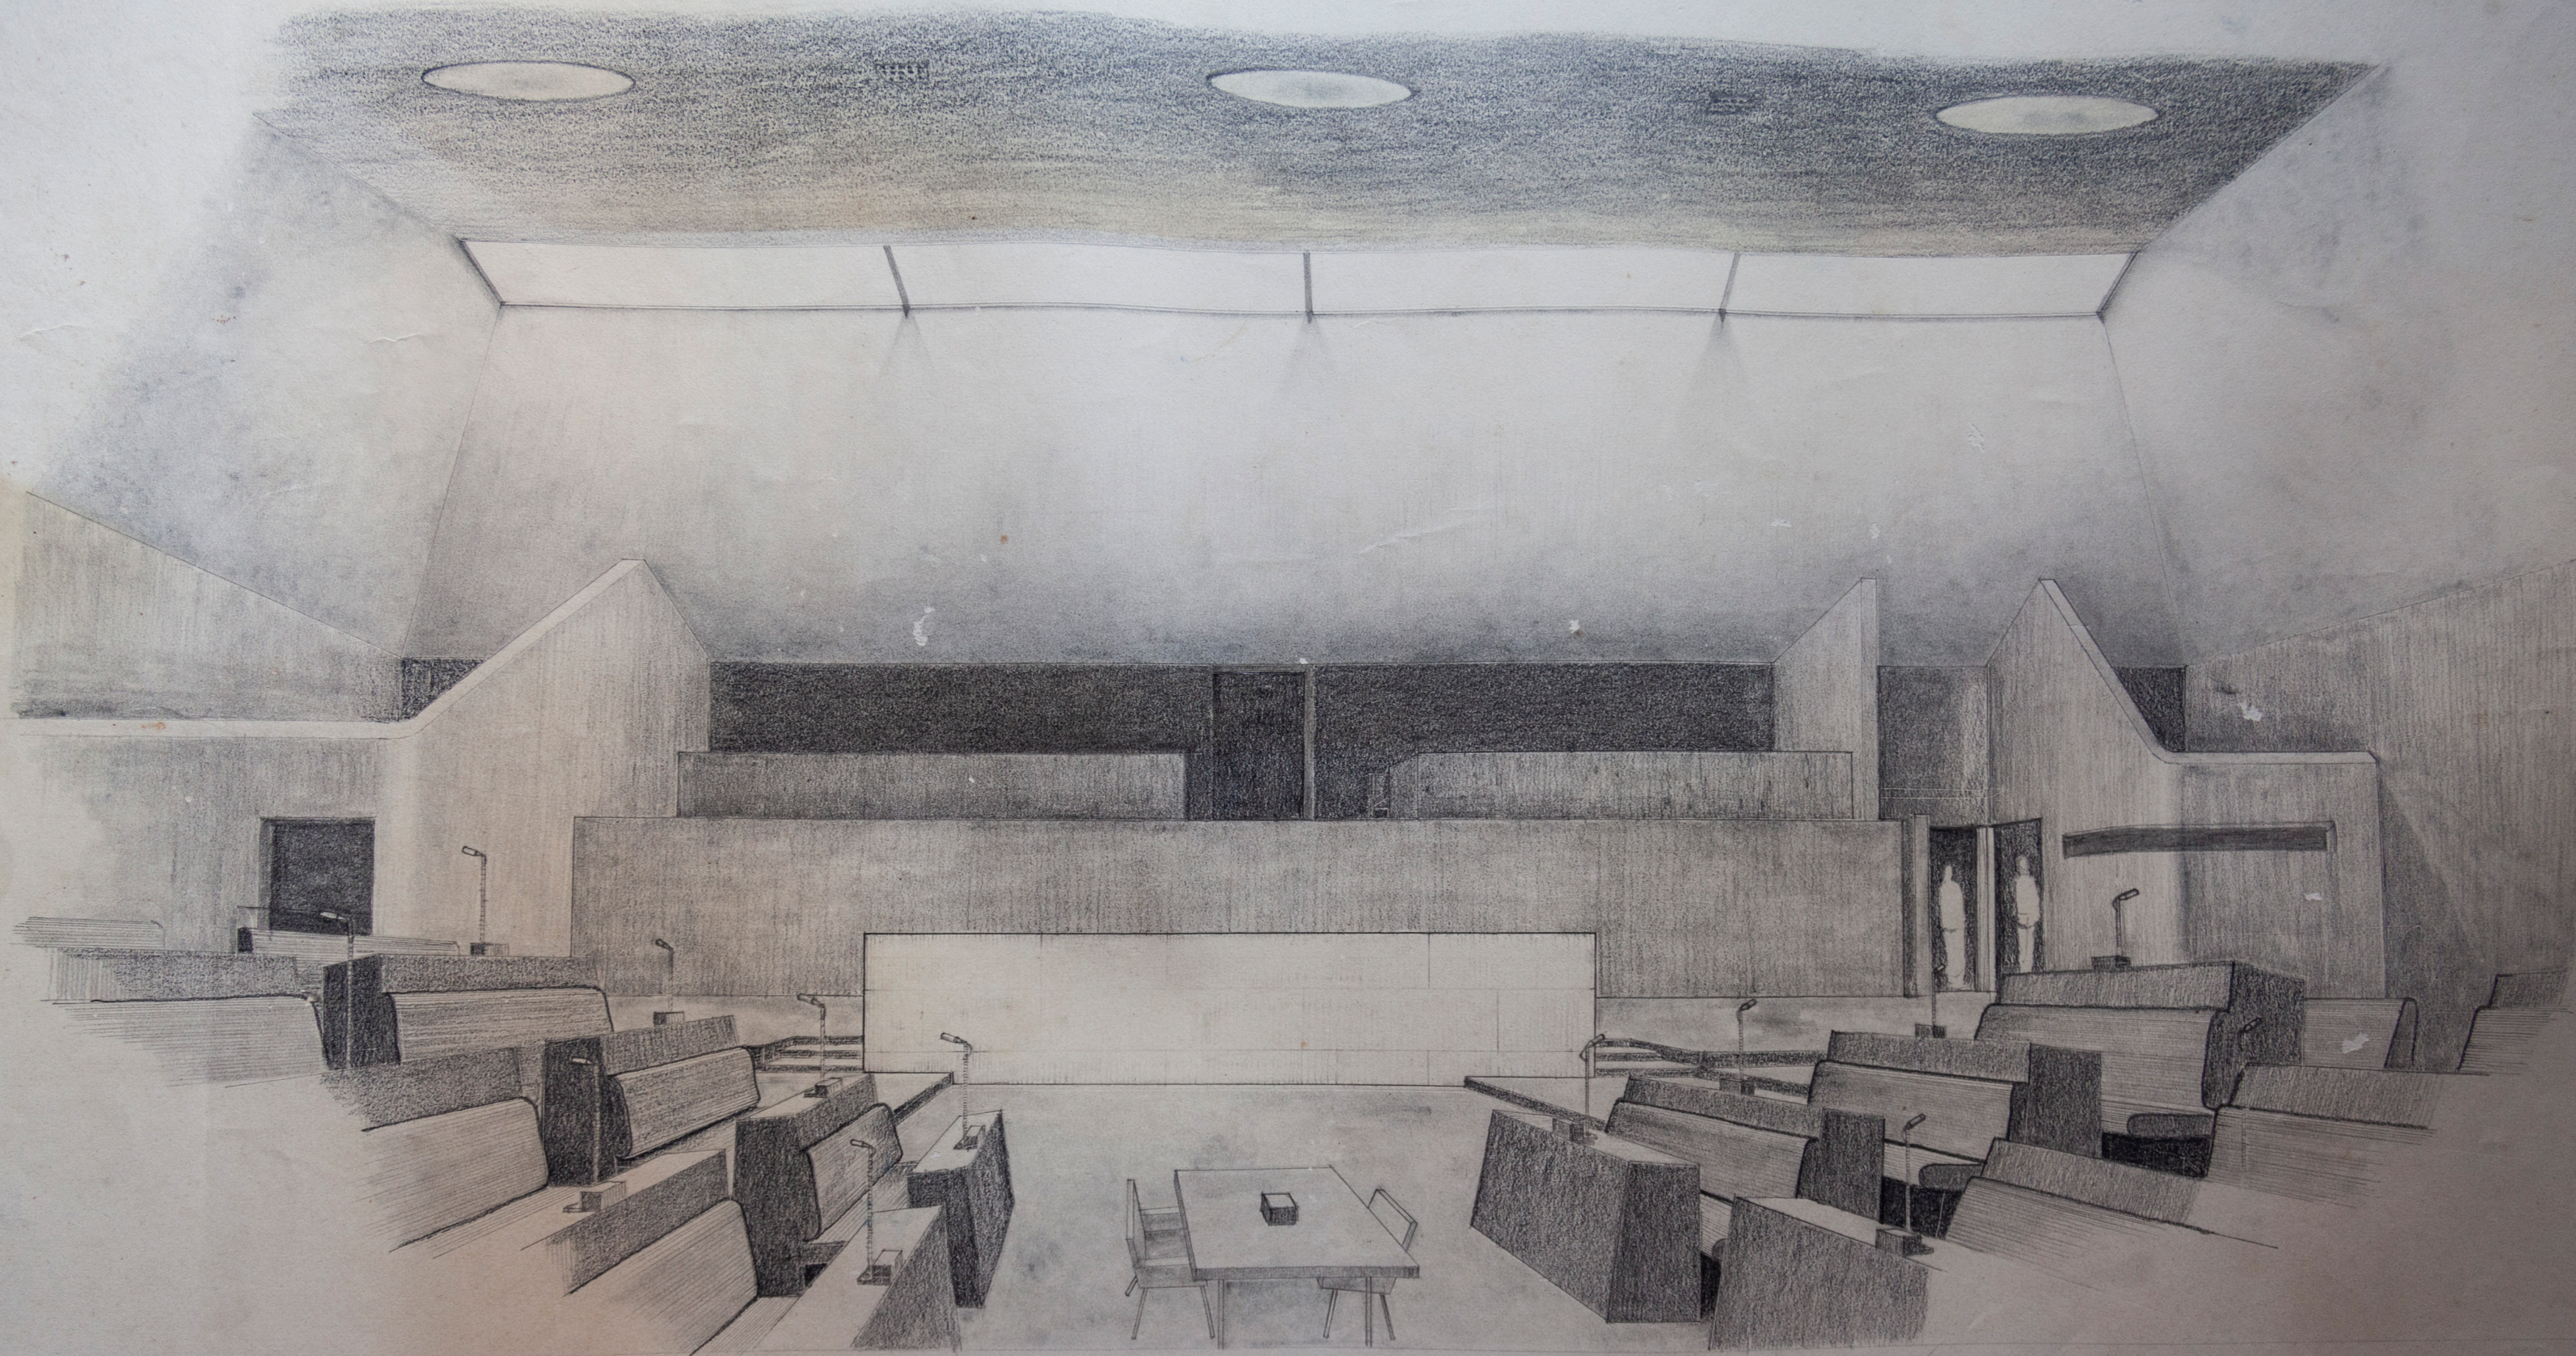

nci | hall - a view towards mayor's desk

