

# RBANMS SCHOOL


EXTENSION  
BANGALORE, INDIA  
June 2019

OLD & NEW




Play Area and its surrounding


View of classroom

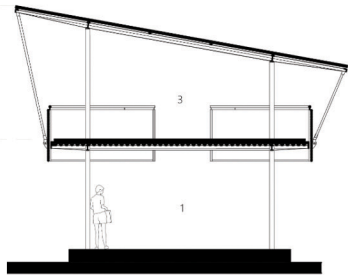


Section AA'

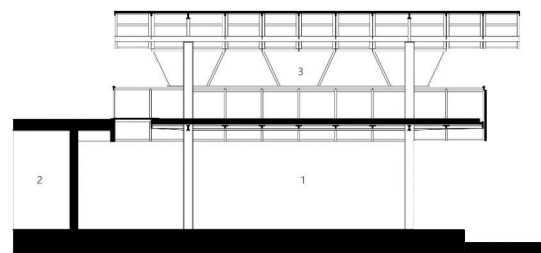

Section BB'

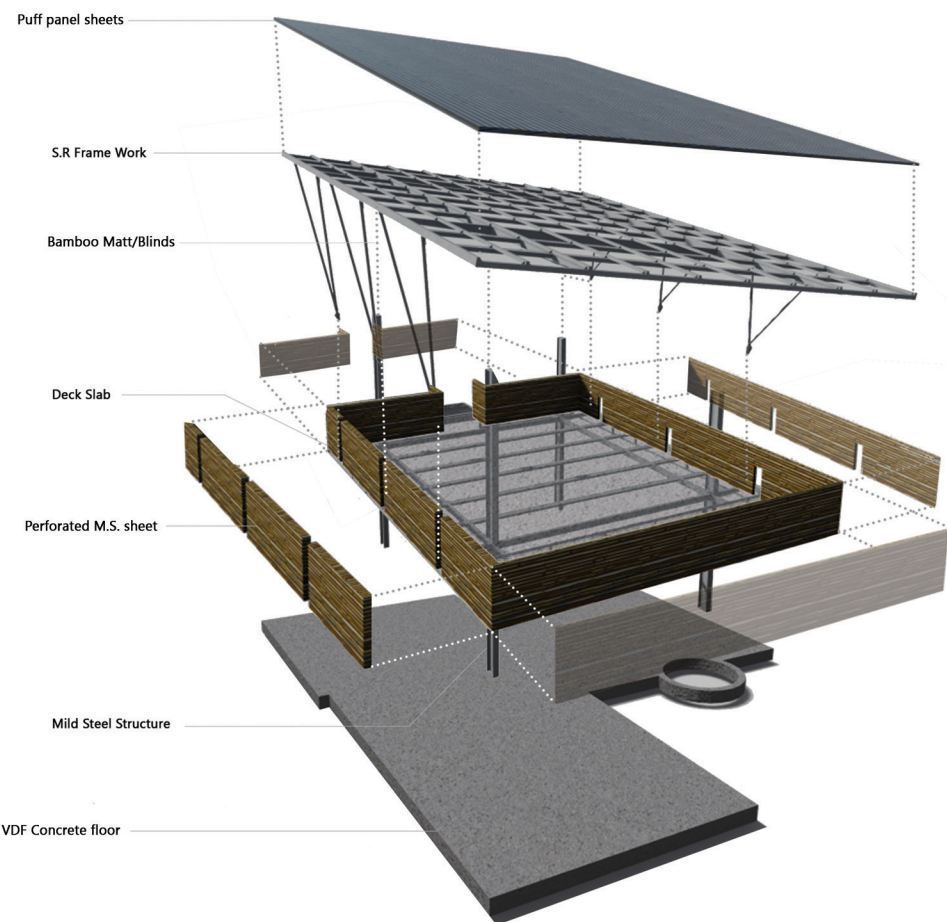

Exploded view

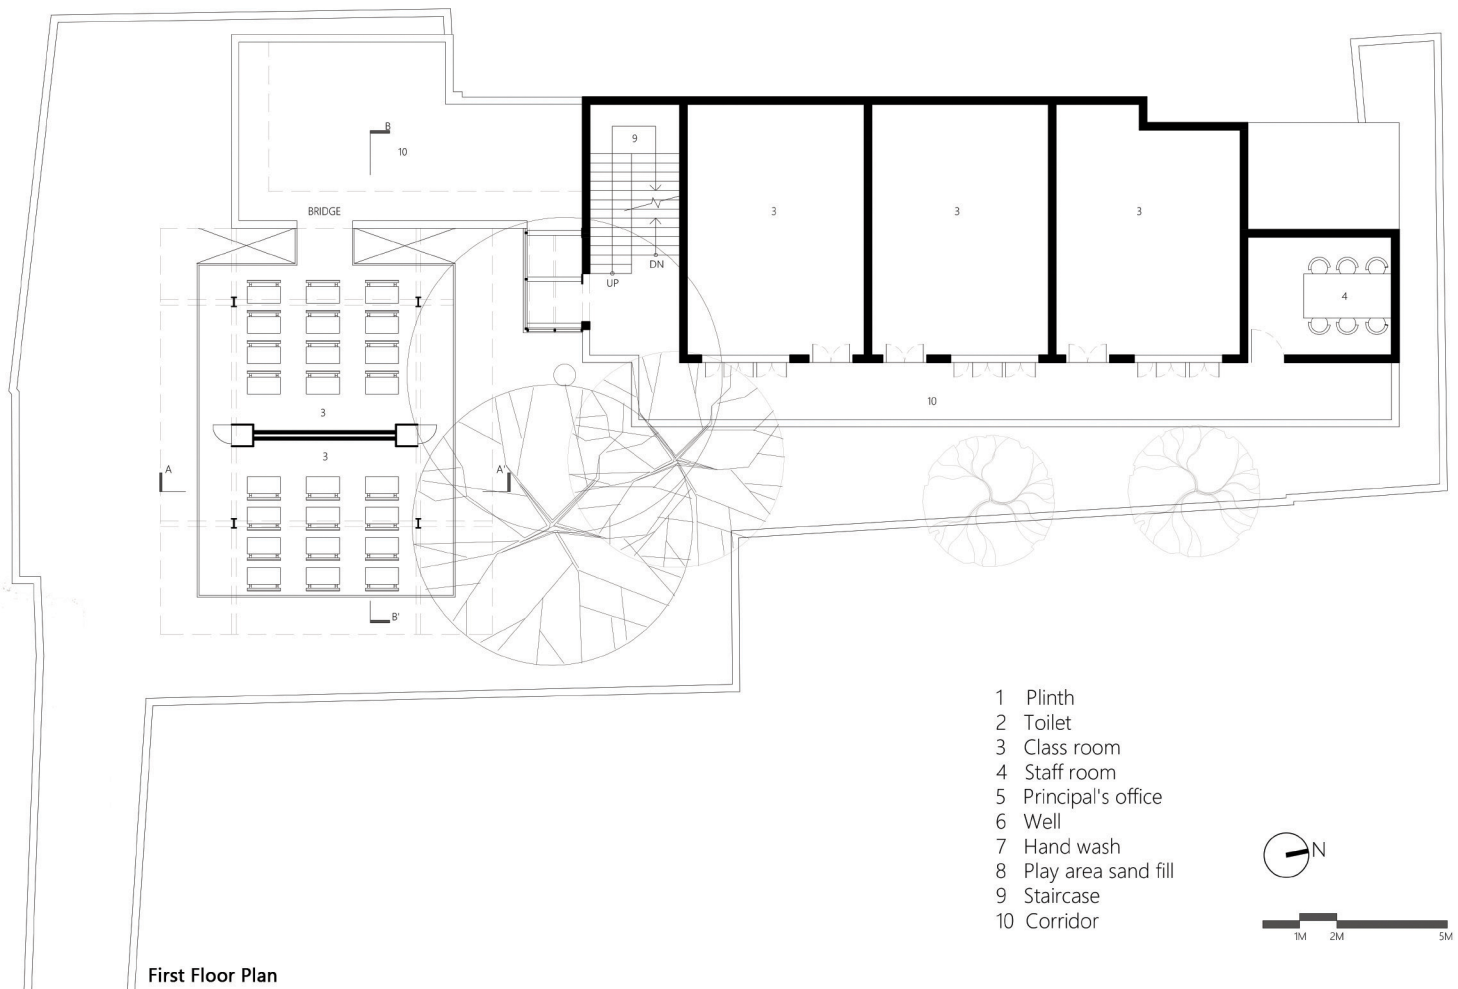

First Floor Plan

- 1 Plinth
- 2 Toilet
- 3 Class room
- 4 Staff room
- 5 Principal's office
- 6 Well
- 7 Hand wash
- 8 Play area sand fill
- 9 Staircase
- 10 Corridor

