



URBAN VILLA

Medium	17% Studio
4 Storeys	22% 1BR
3-6 Apartments/Floor	33% 1BR+
18 Total Apartments	17% 2BR
471 Footprint (sq'f)	11% 3BR

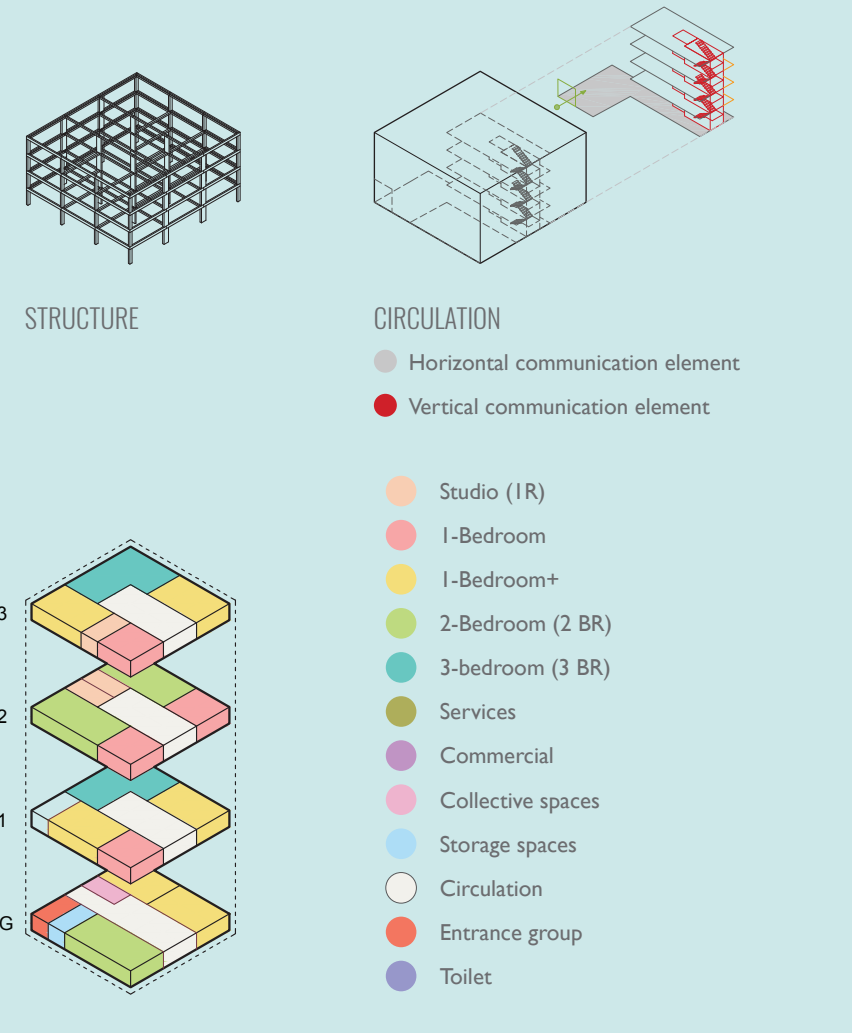

ALL DRAWINGS AT SCALE 1:200




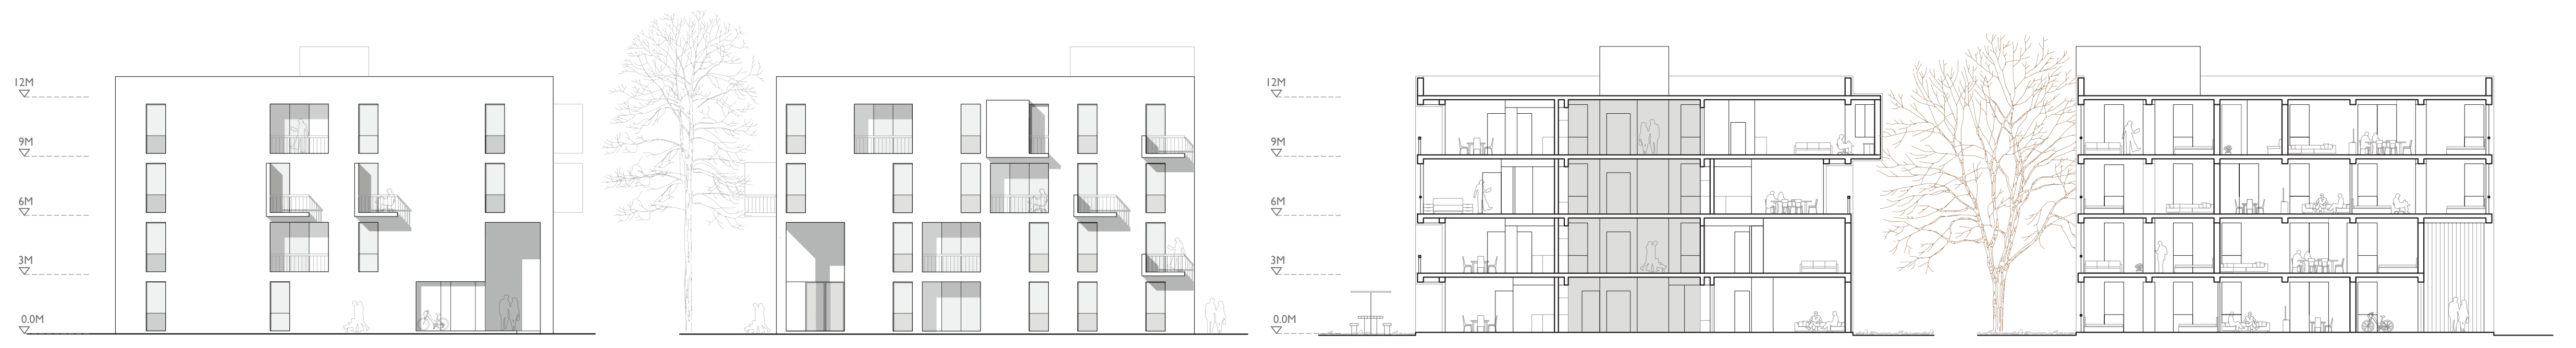


ELEVATION 1

ELEVATION 2


SECTION A-A

SECTION B-B

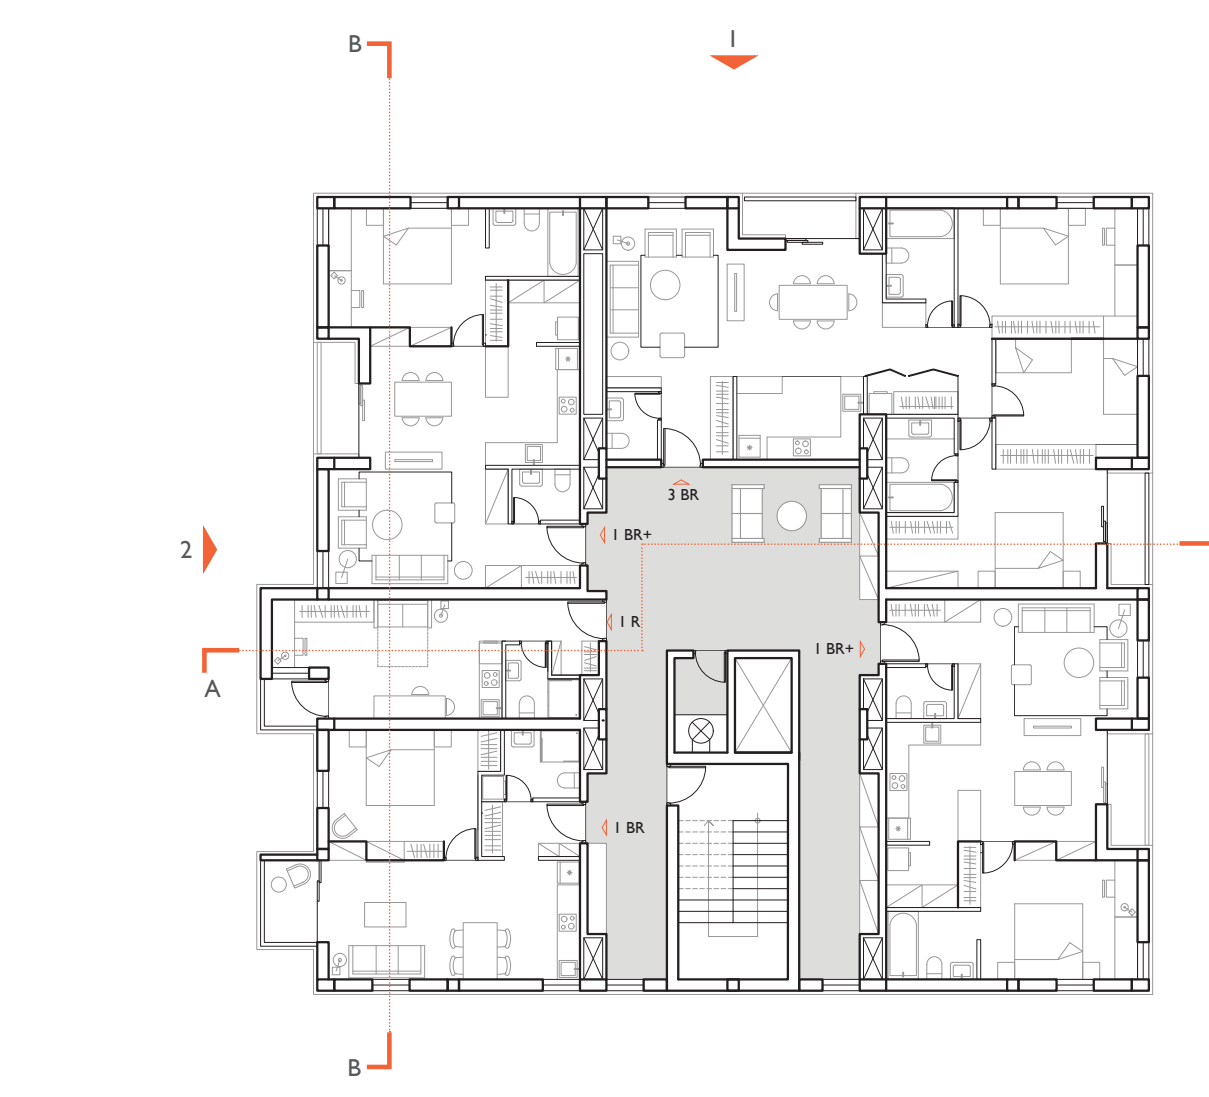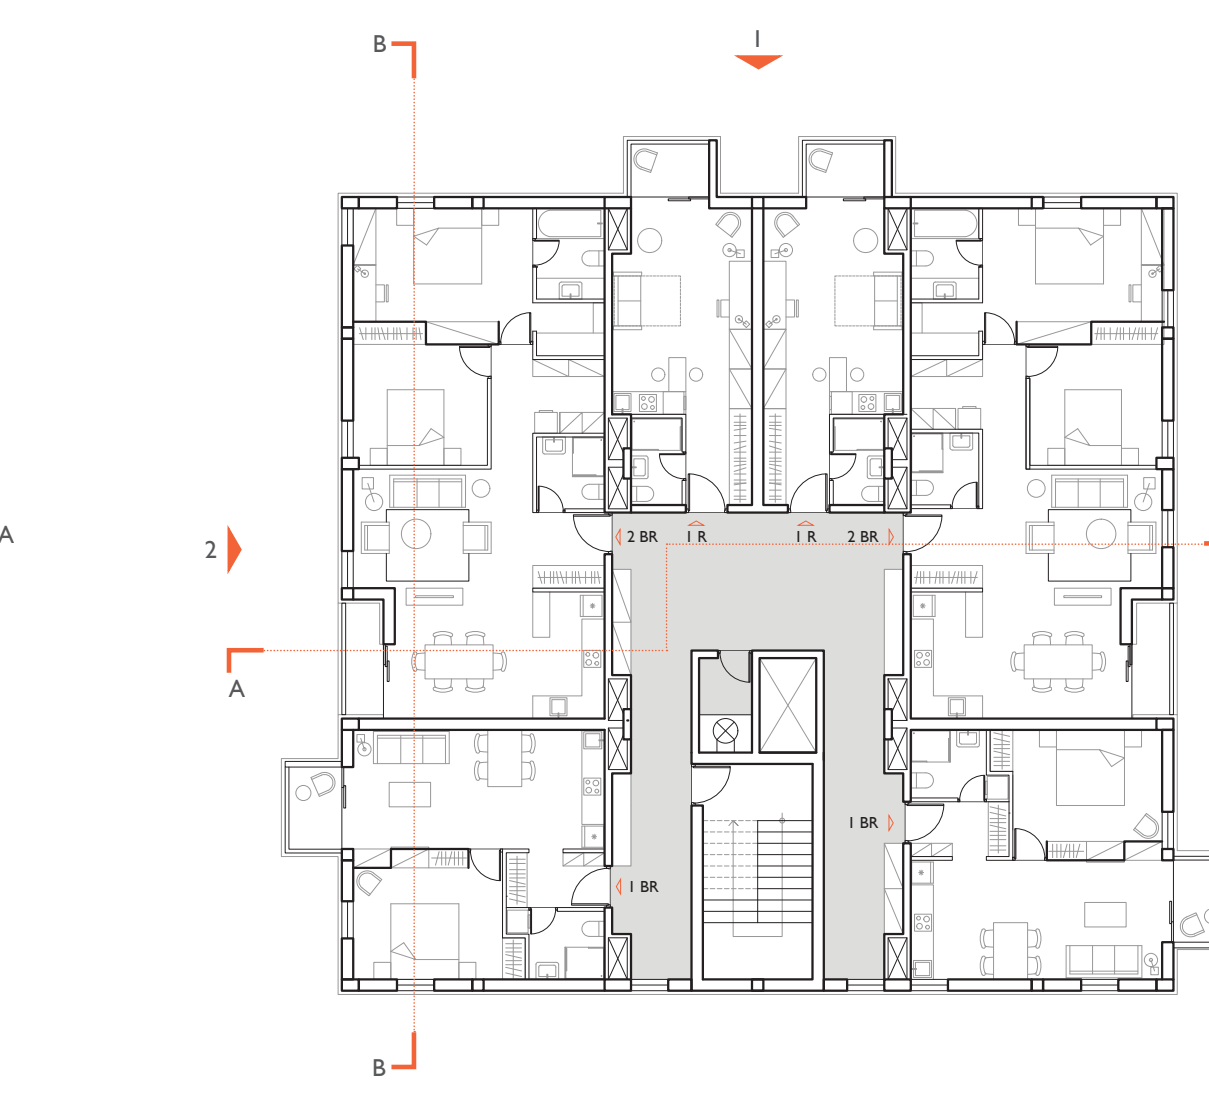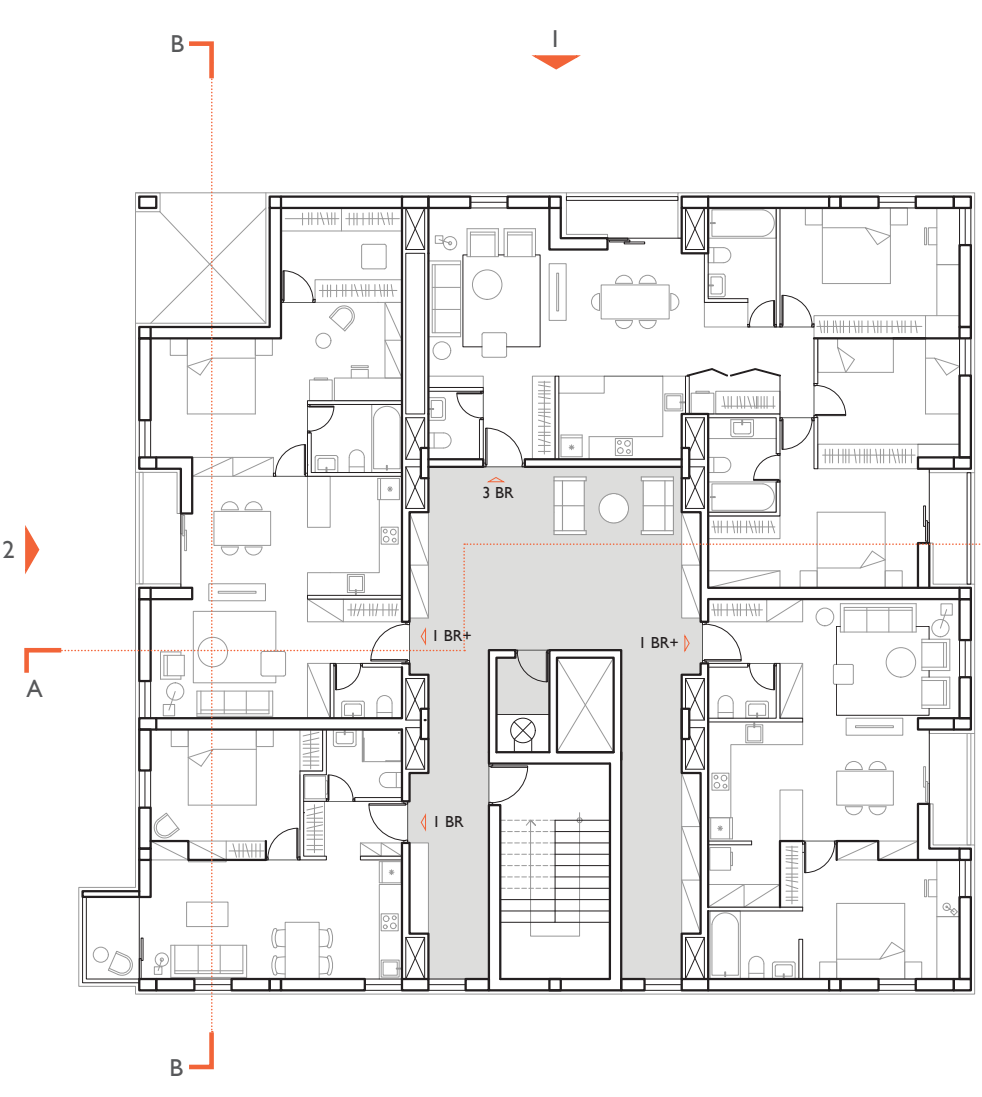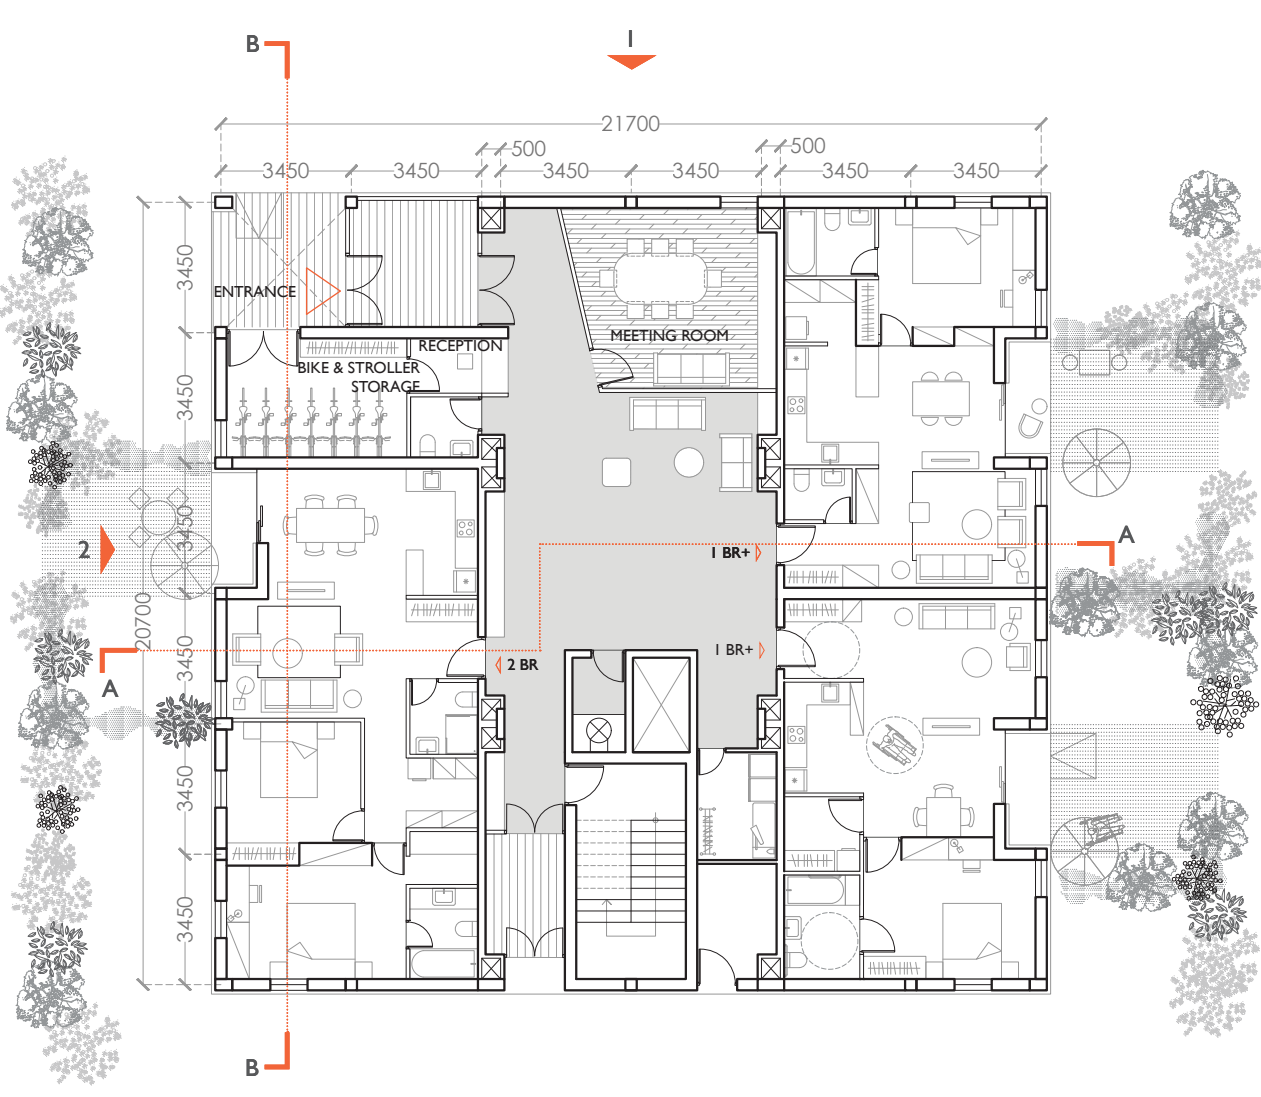

SECTION BUILDING

Medium	27% Studio
8 Storeys	24% 1BR
2-7 Apartments/Floor	29% 1BR+
41 Total Apartments	15% 2BR
453 Footprint (sq'f)	5% 3BR



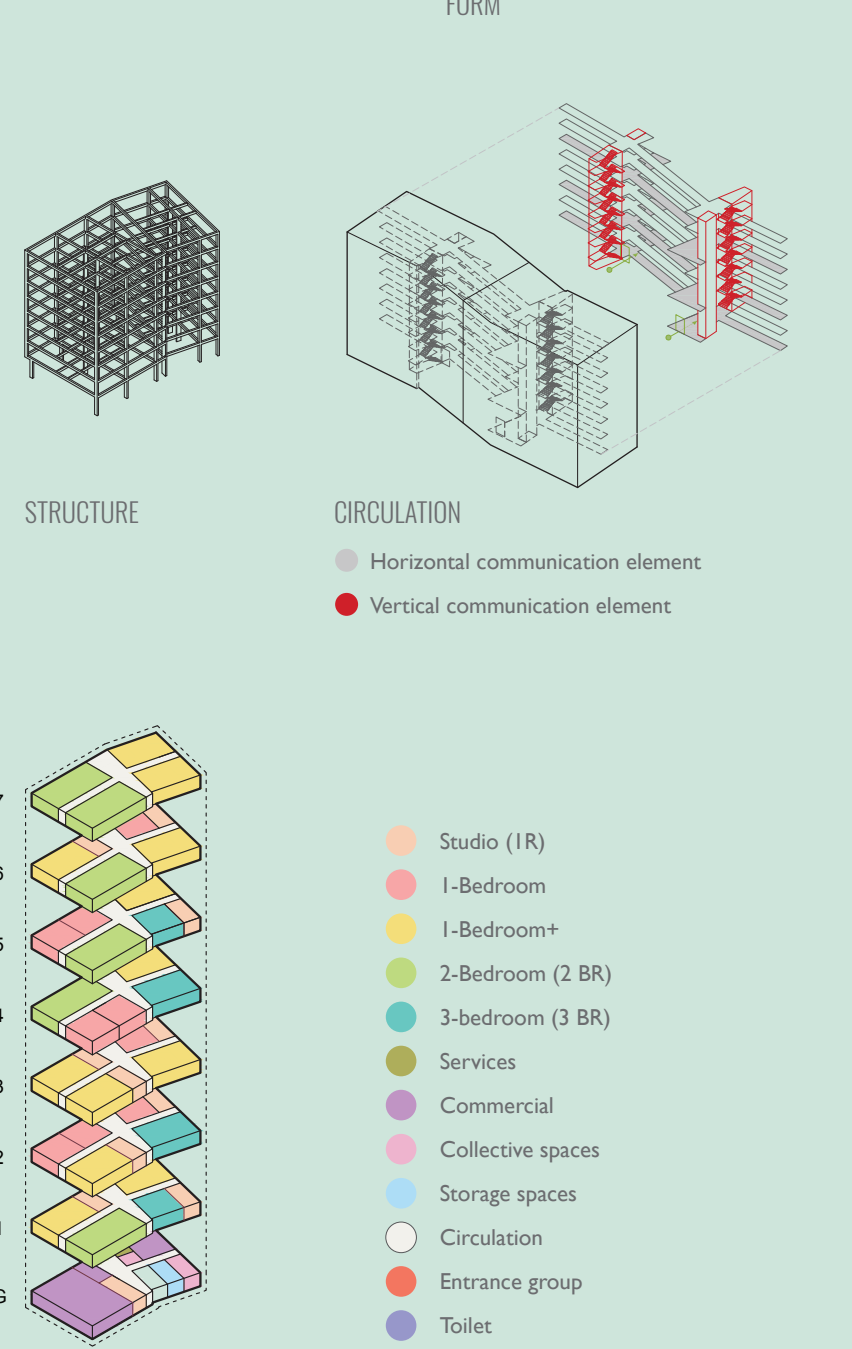


ALL DRAWINGS AT SCALE 1:200




ELEVATION 5

SECTION E-E

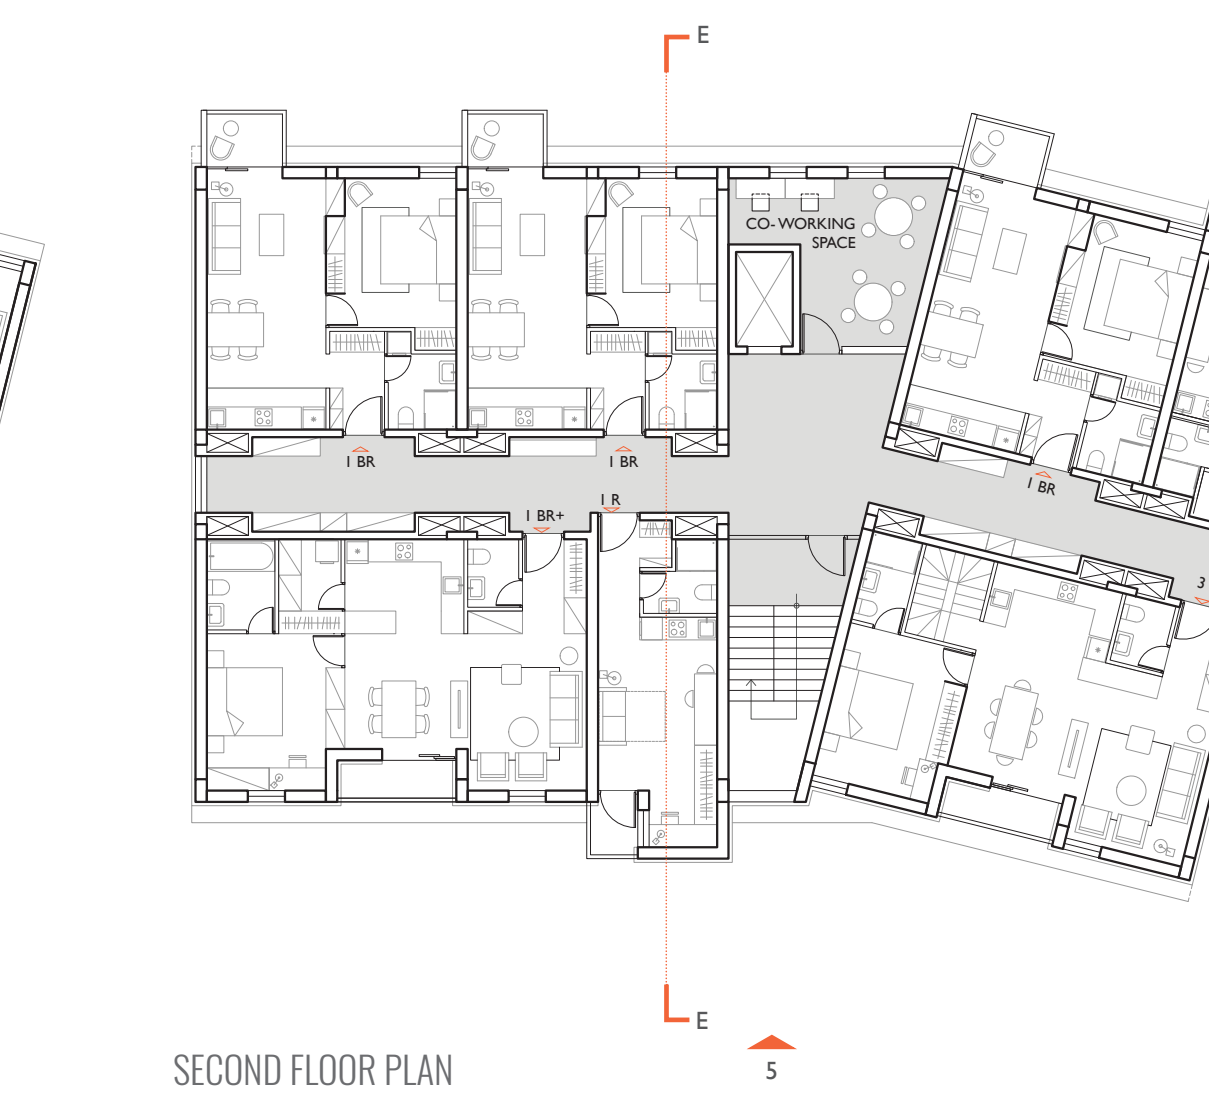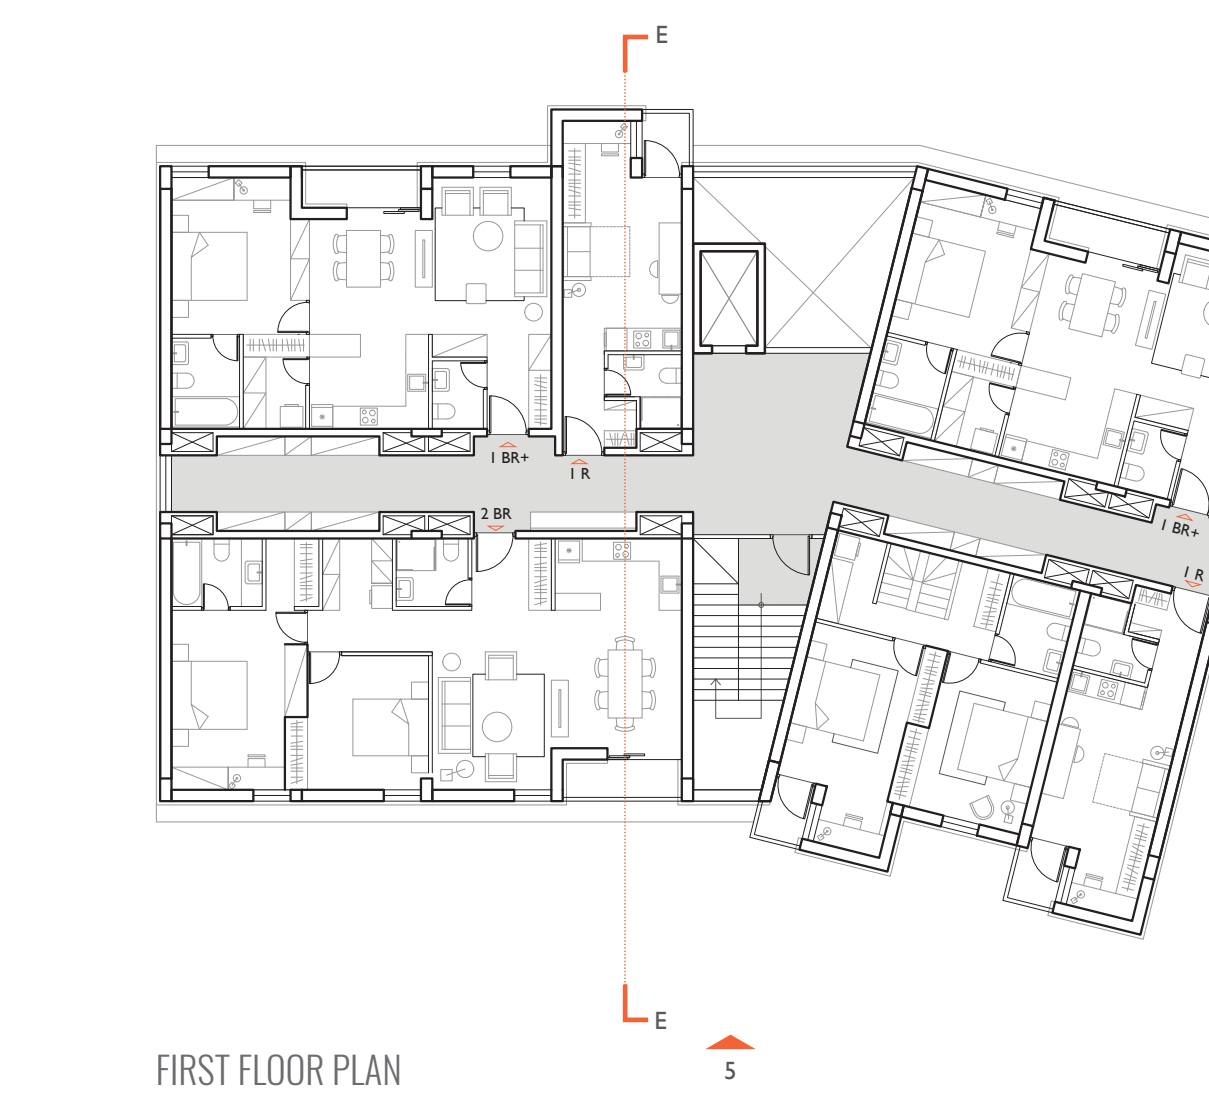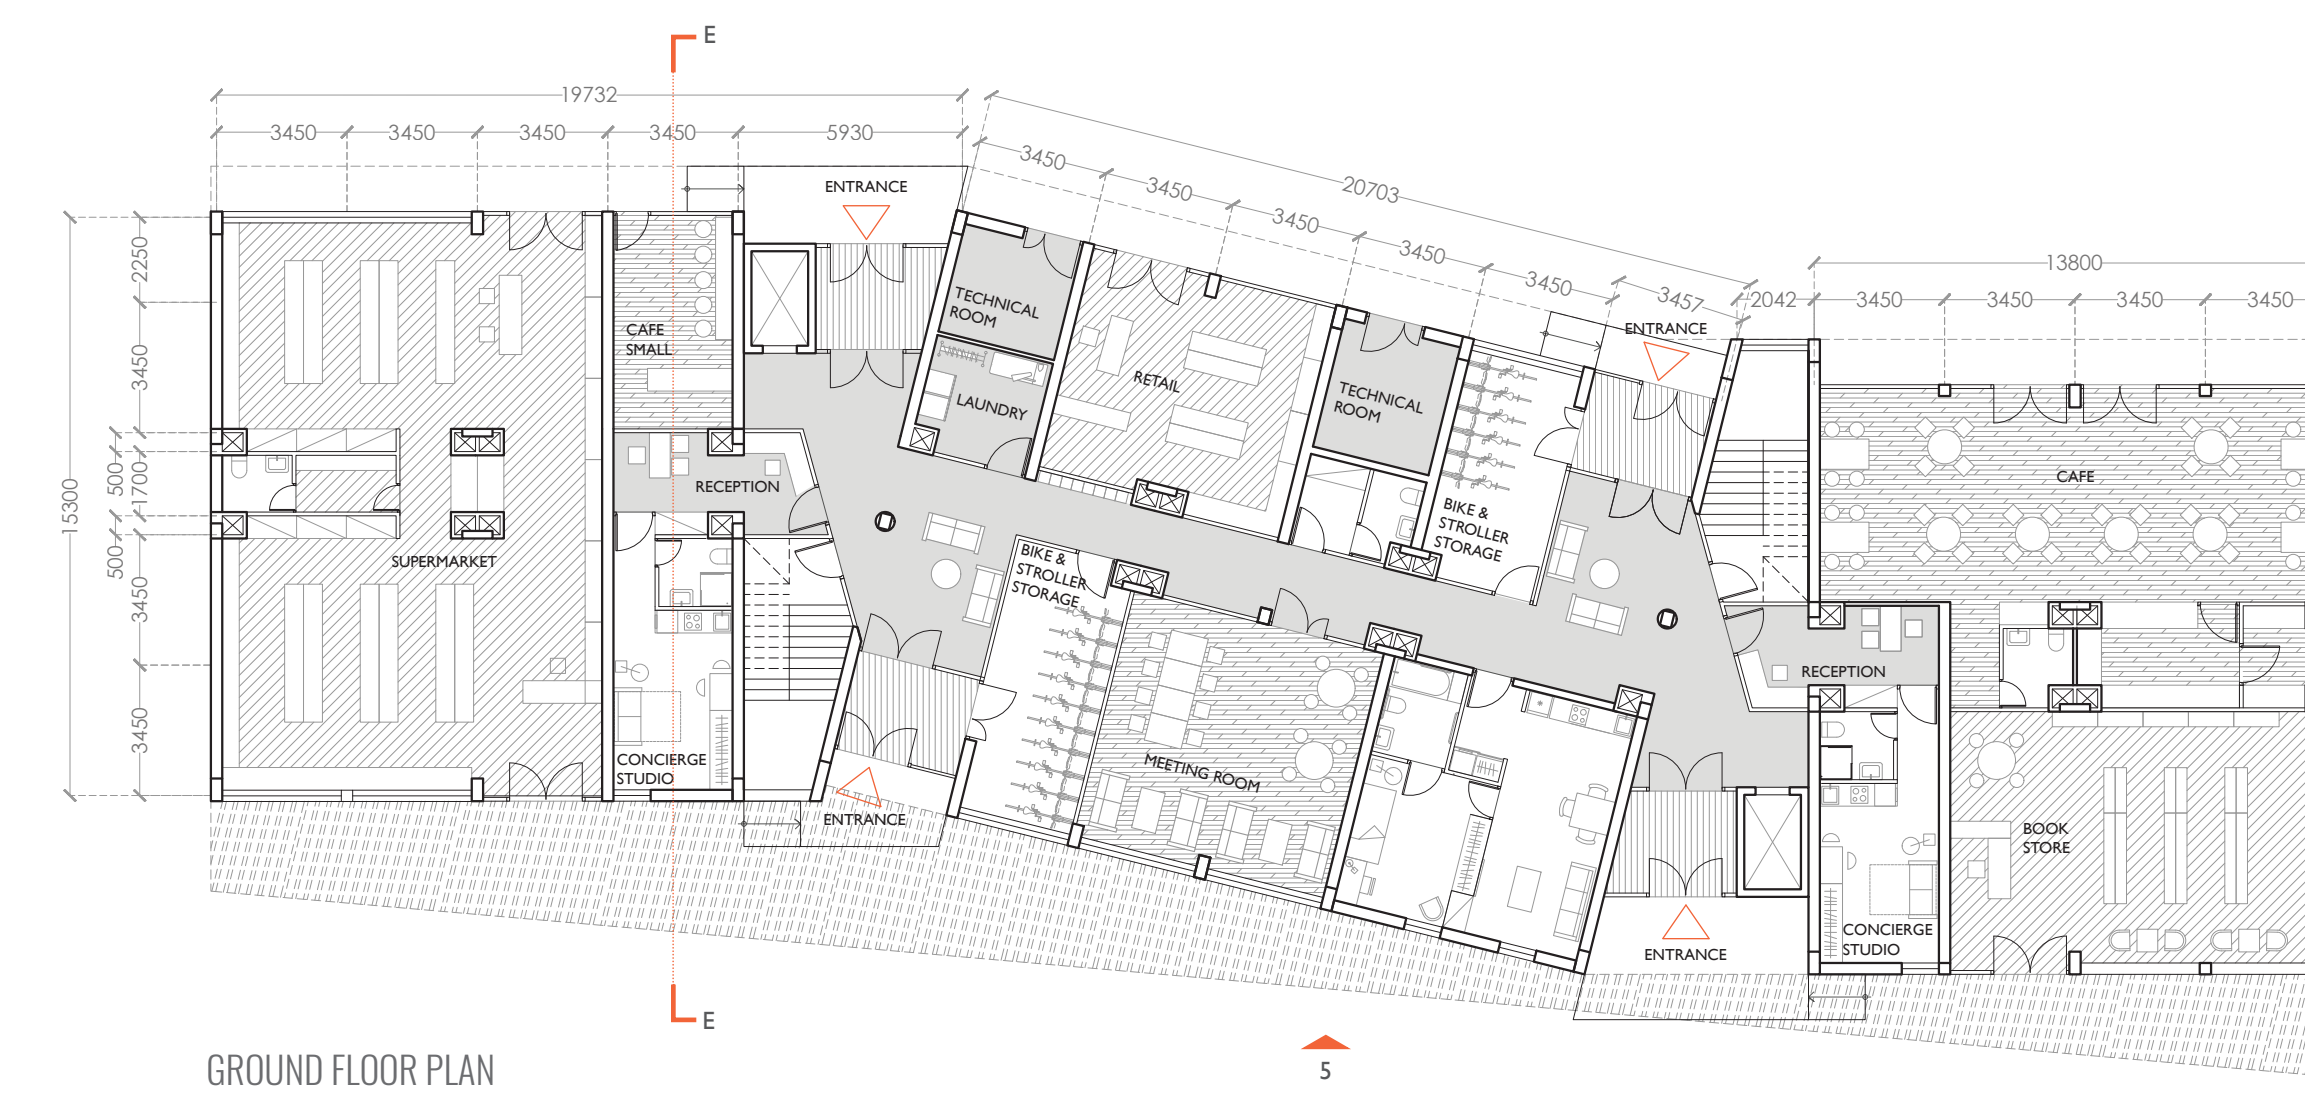

TOWER

Medium	19% Studio
18 Storeys	25% 1BR
2-7 Apartments/Floor	26% 1BR+
95 Total Apartments	19% 2BR
557 Footprint (sq'f)	10% 3BR

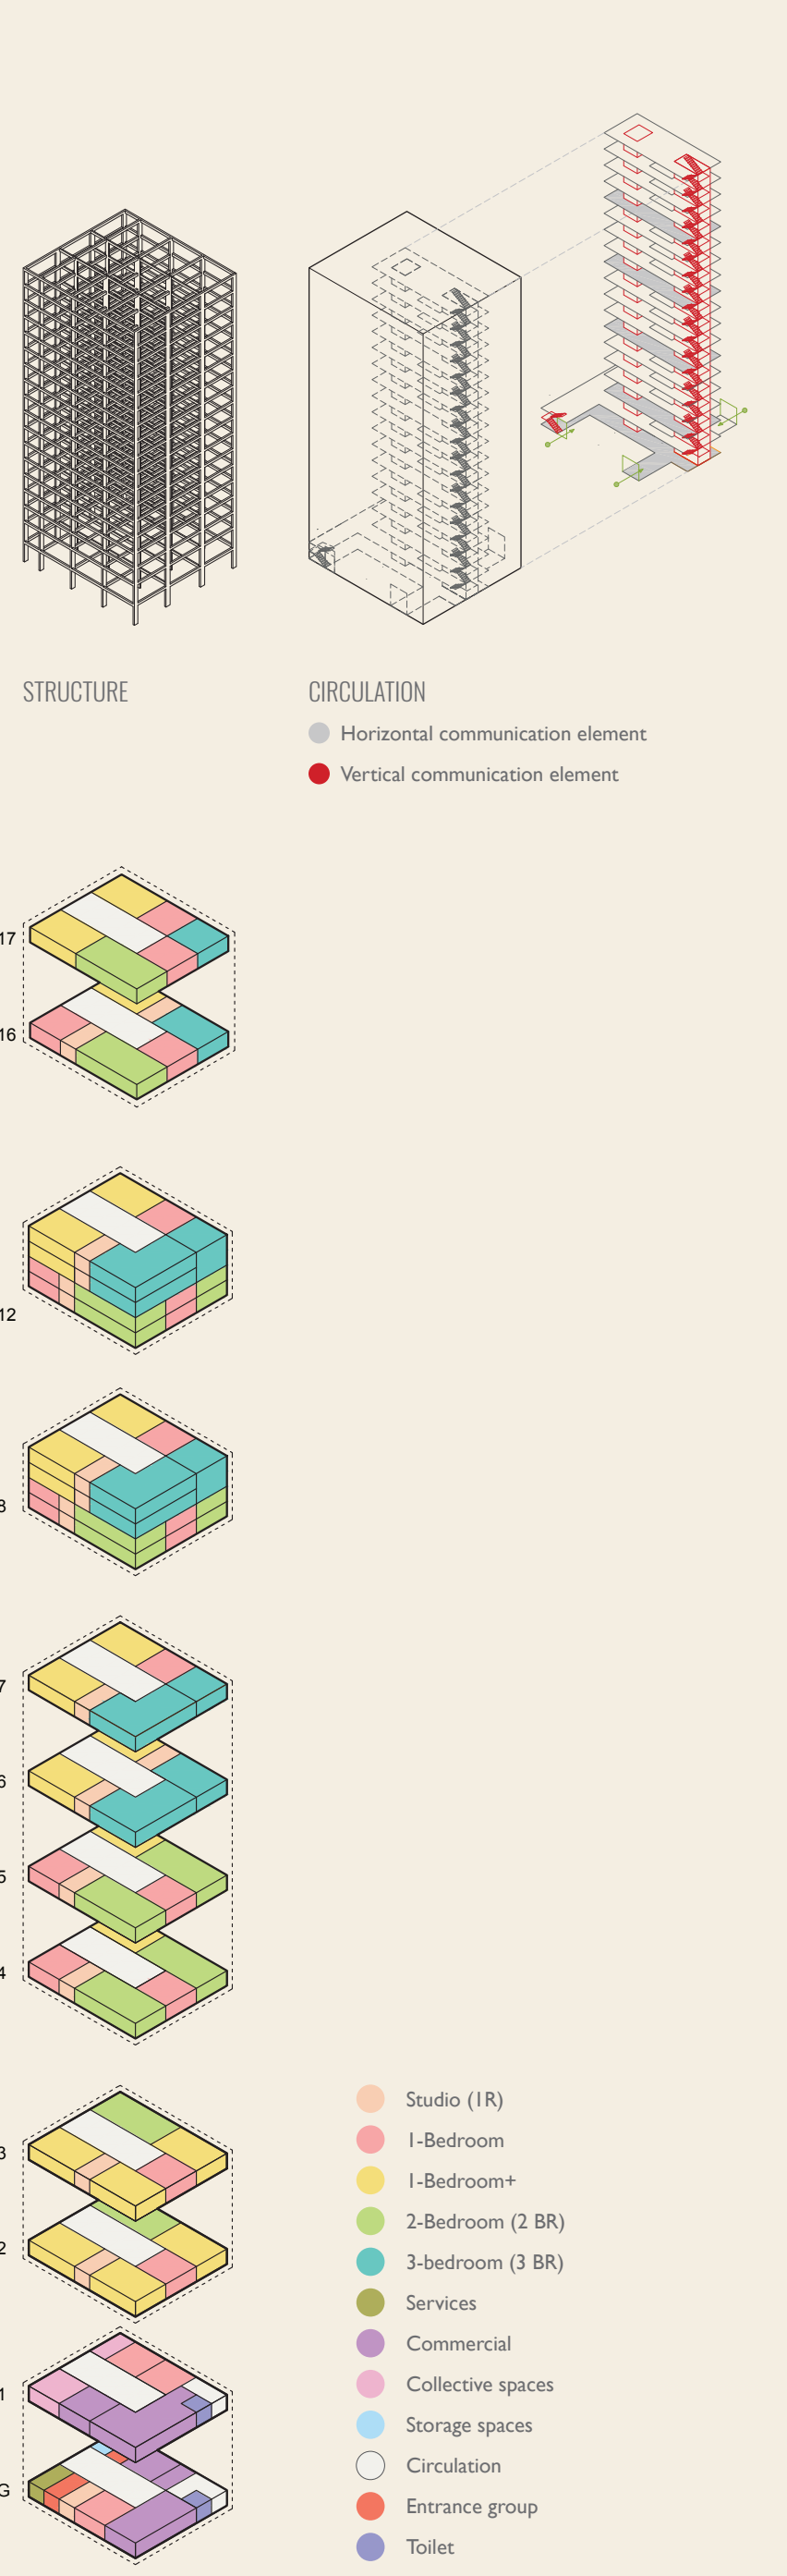

ALL DRAWINGS AT SCALE 1:200



ELEVATION 8

ELEVATION 7

SECTION K-K

SECTION J-J

