


SECTION

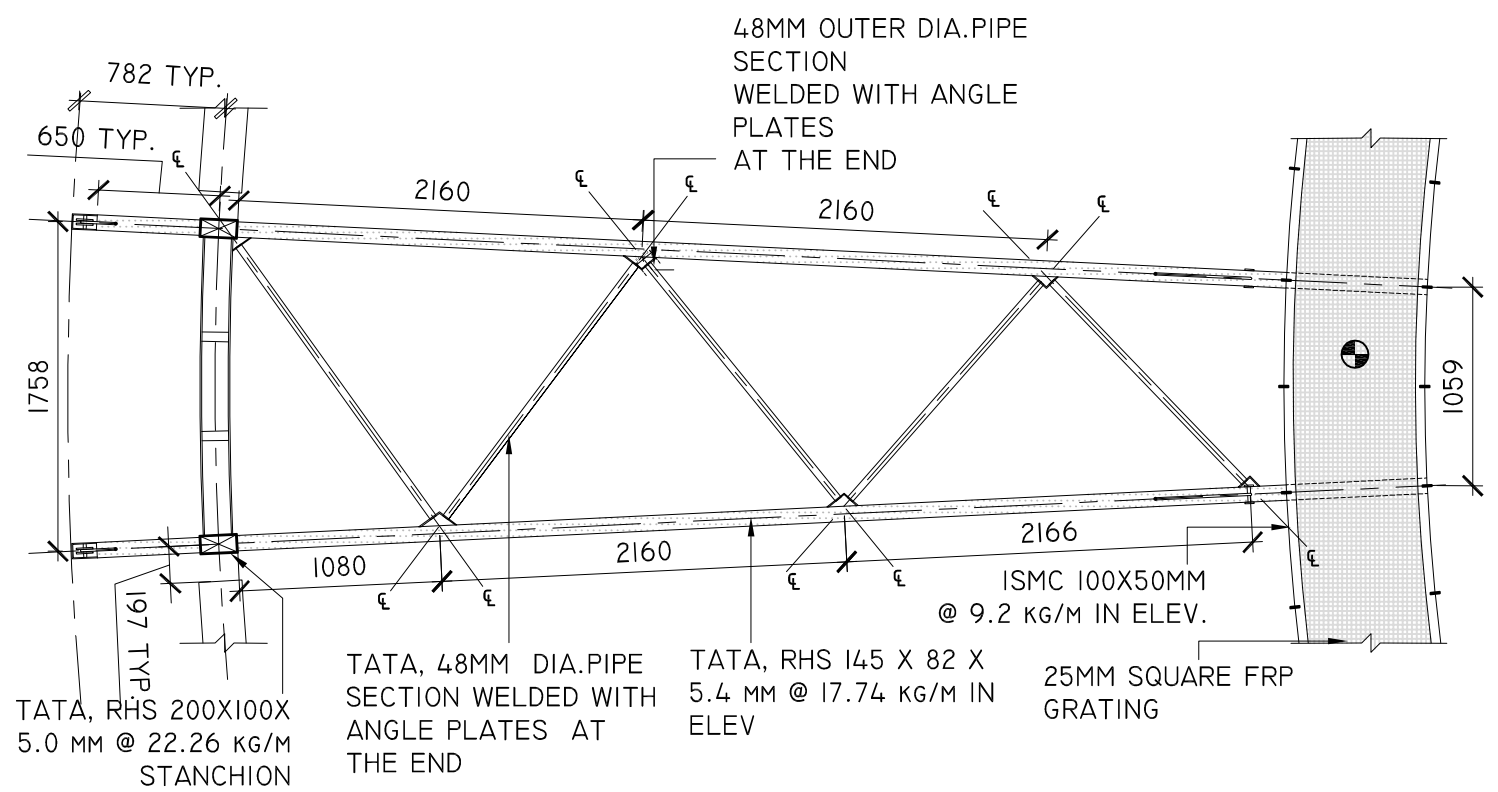

PART PLAN