



AIR OUTLET GRILL DETAIL

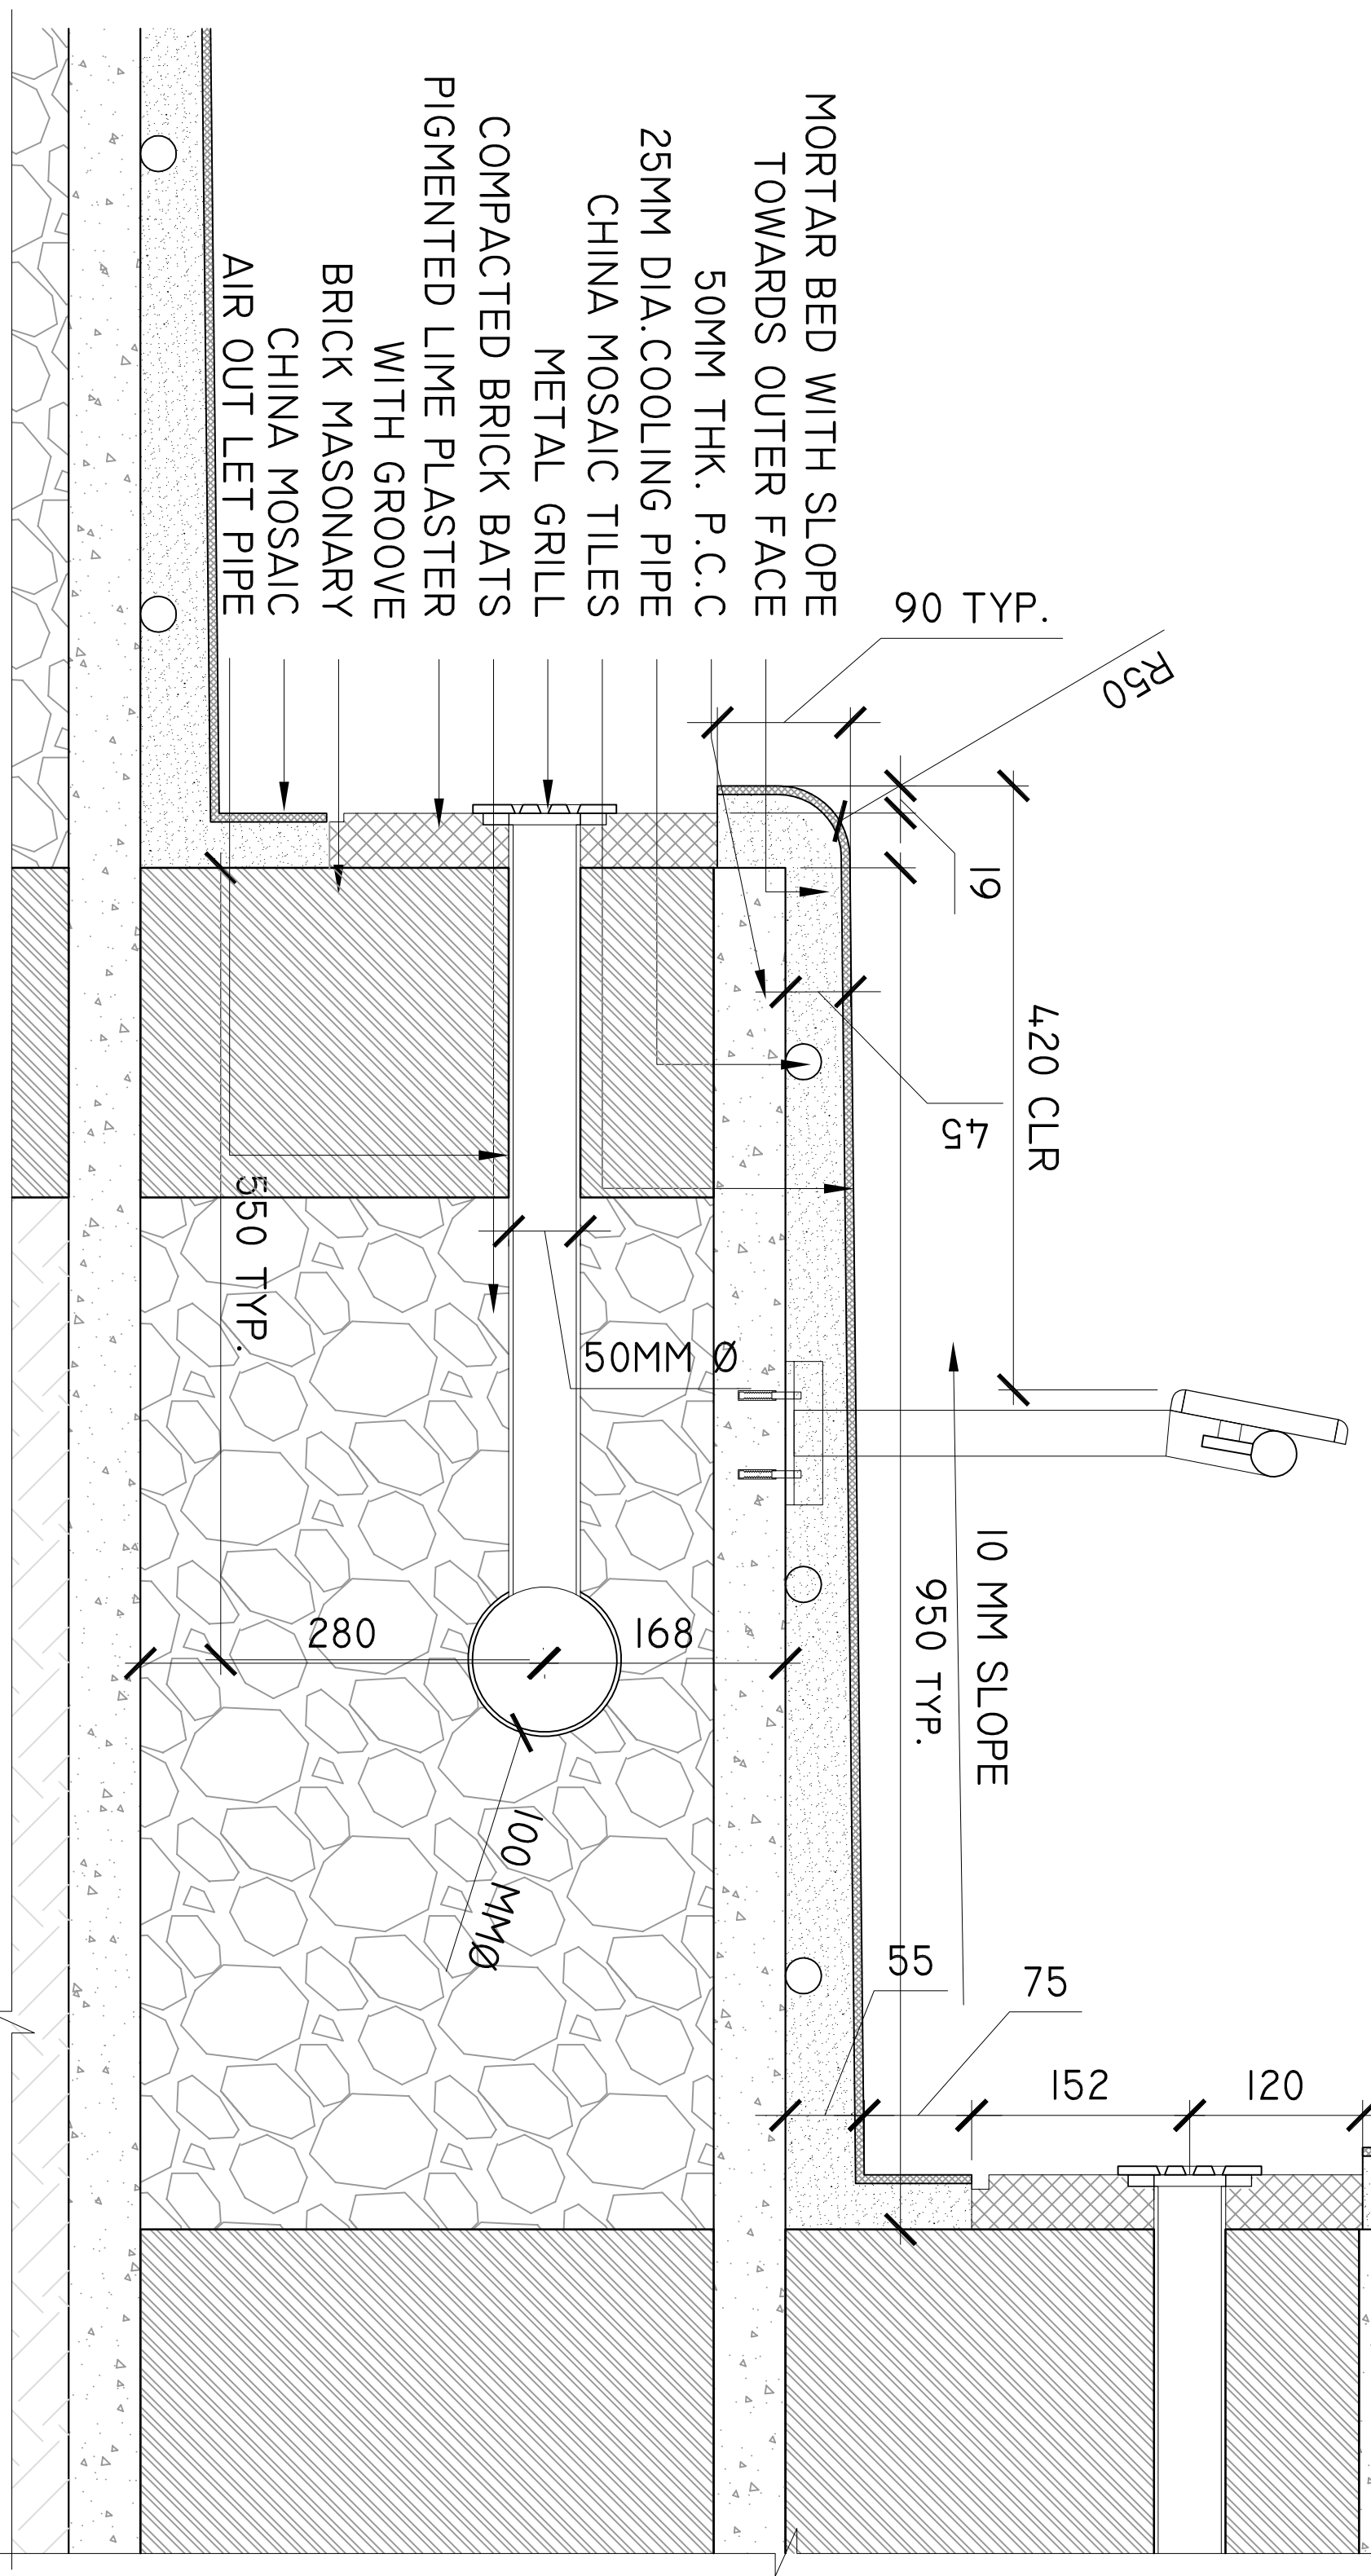

AMPHITHEATRE STEP DETAIL

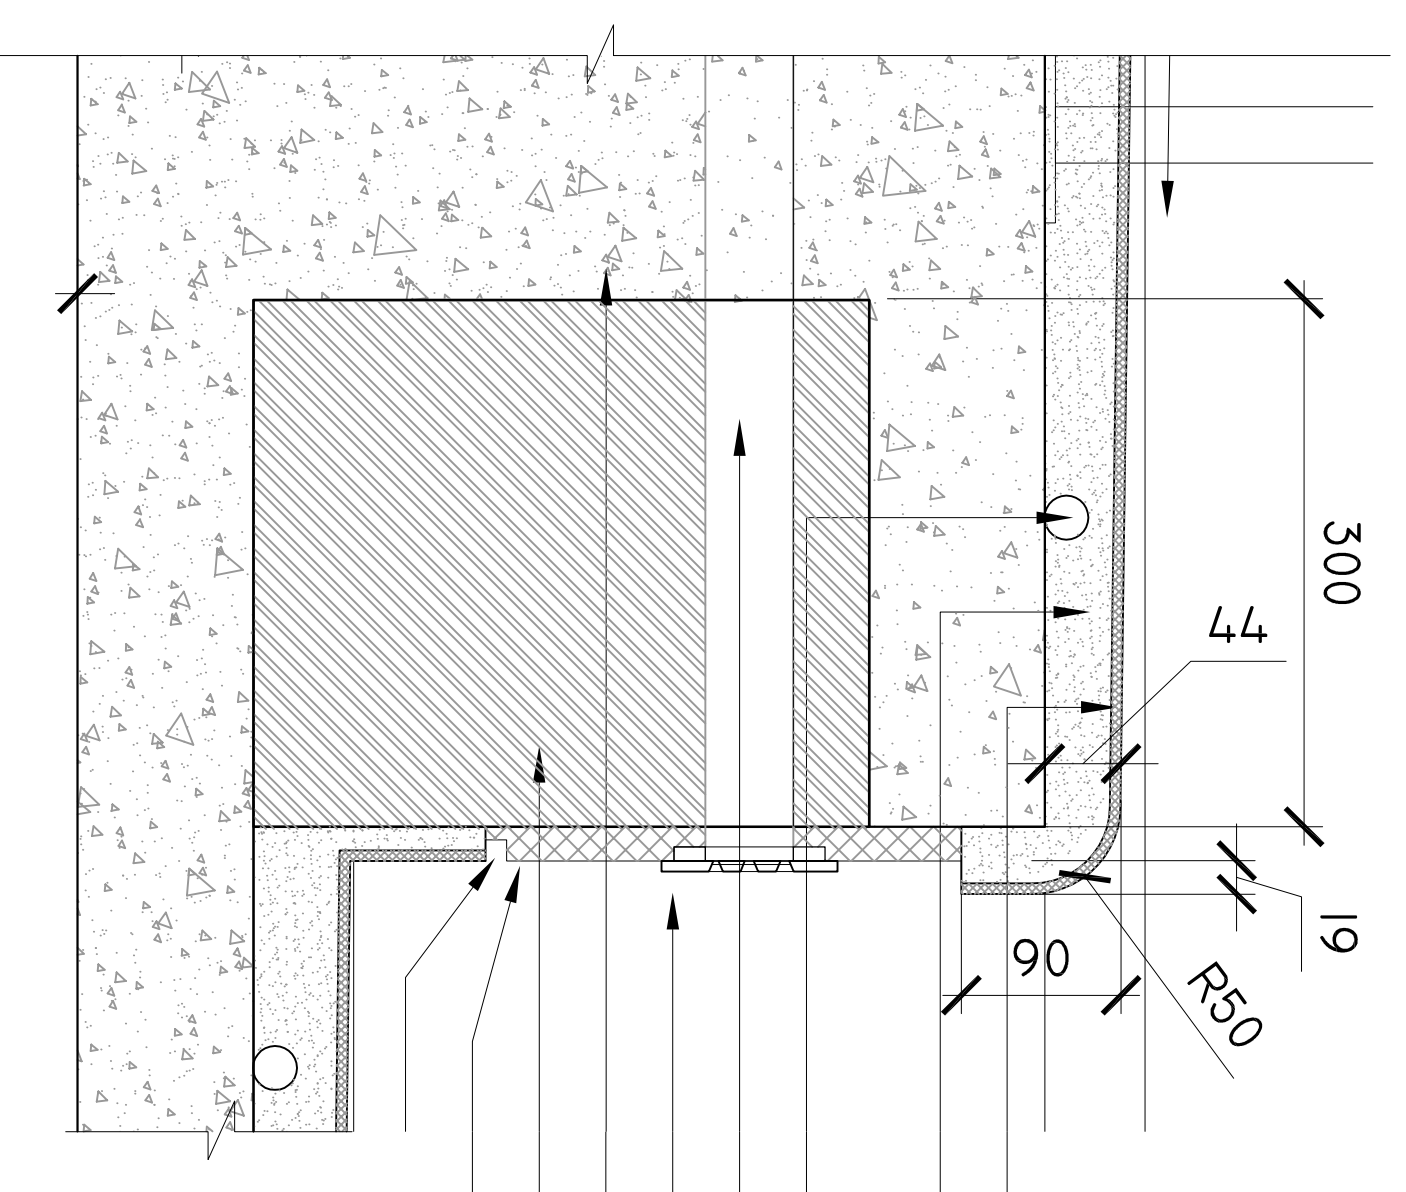

CHINA MOSAIC TILES
MORTAR BED WITH SLOPE
TOWARDS OUTER FACE
25 MM DIA.COOLING PIPE
50 MM DIA. THROUGH OUT SLEEVE
METAL GRILL
R.C.C STEPS
BRICK MASONARY IN FILL
PIGMENTED LIME PLASTER

AMPHITHEATRE STEP DETAIL