

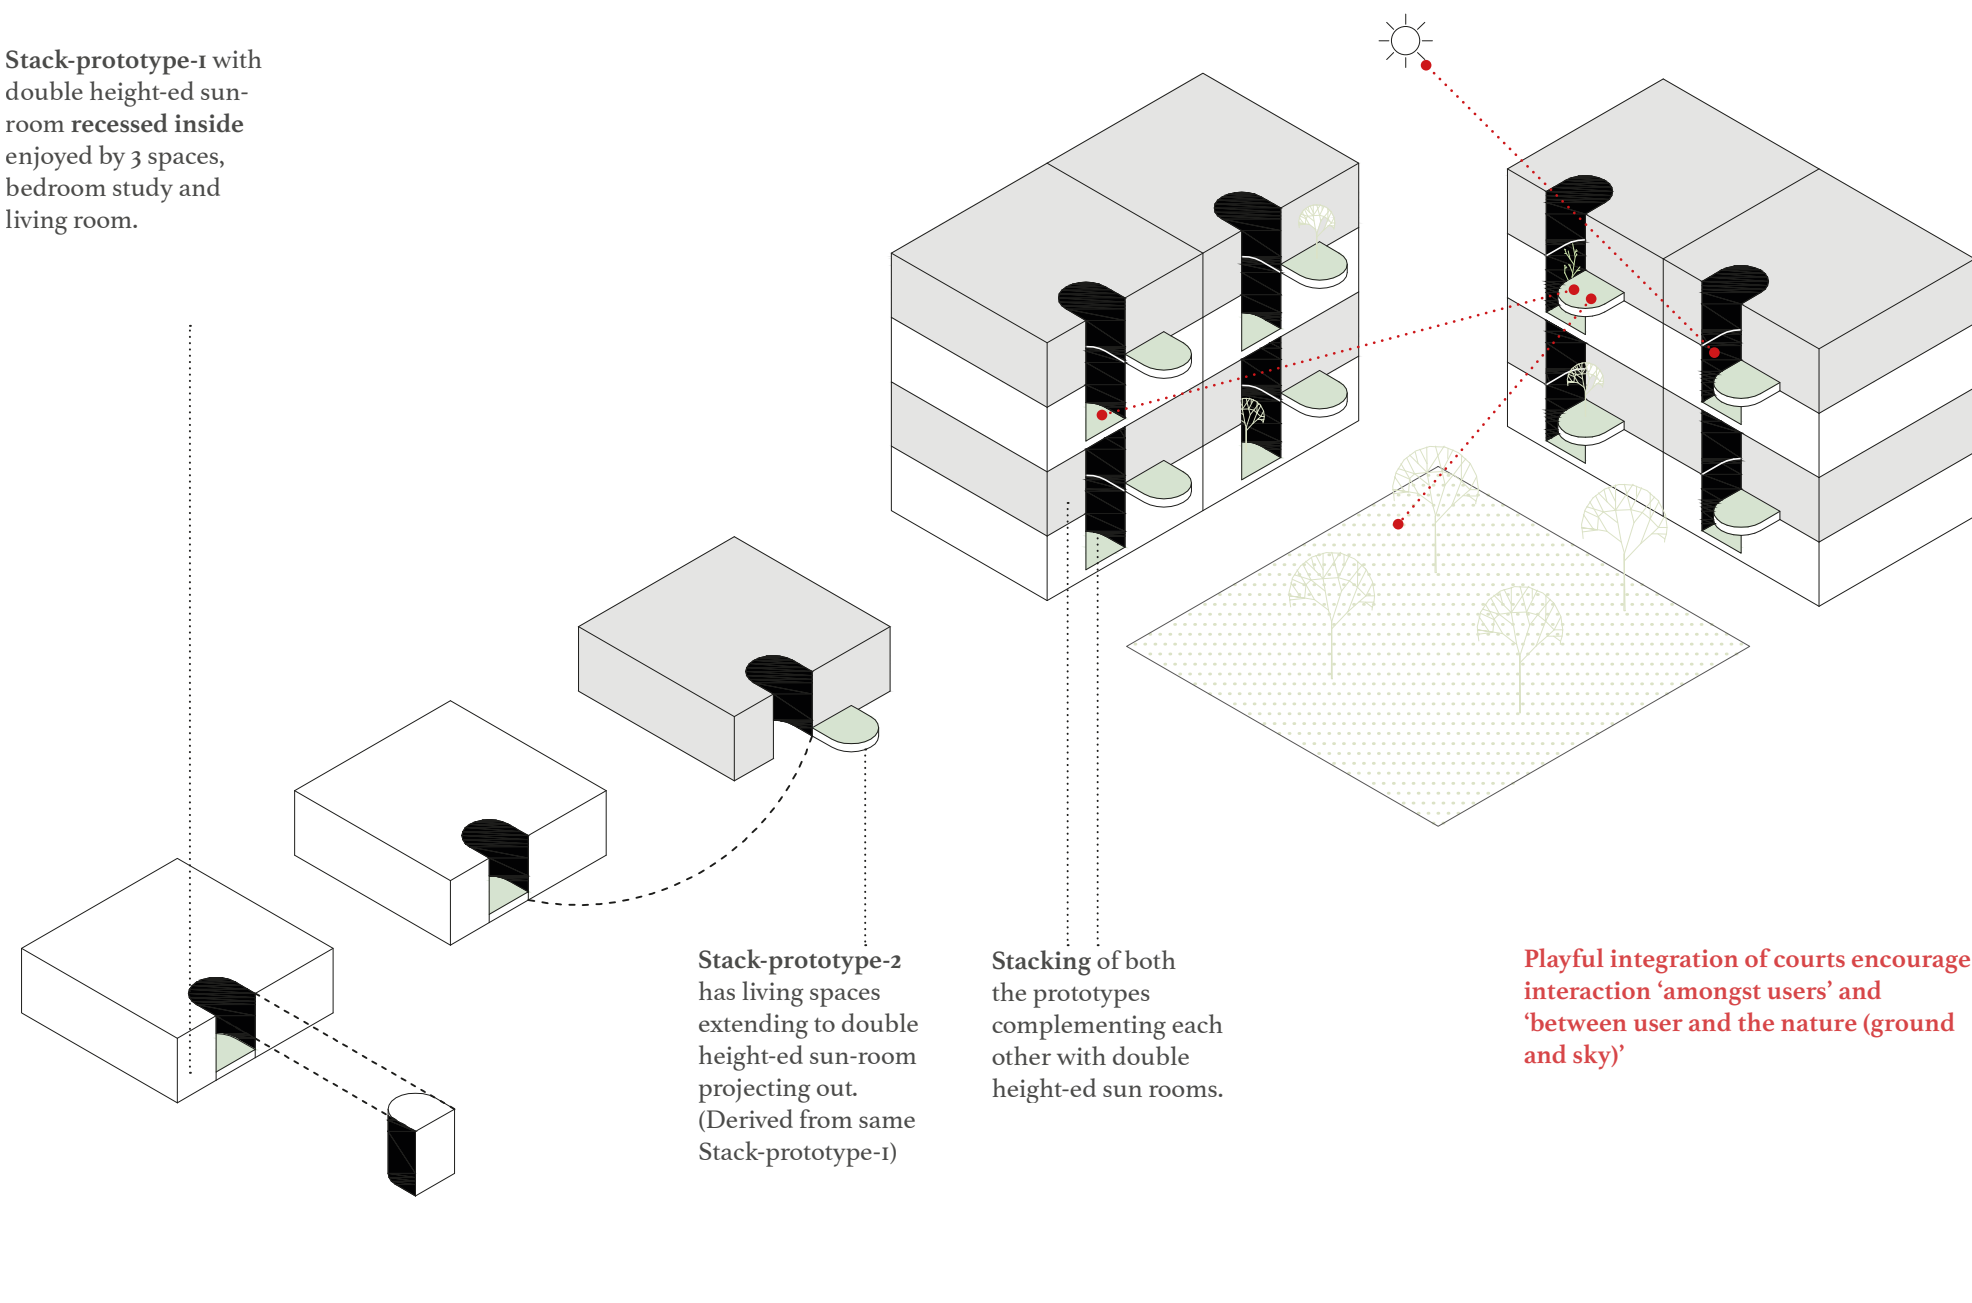


Conversing courts

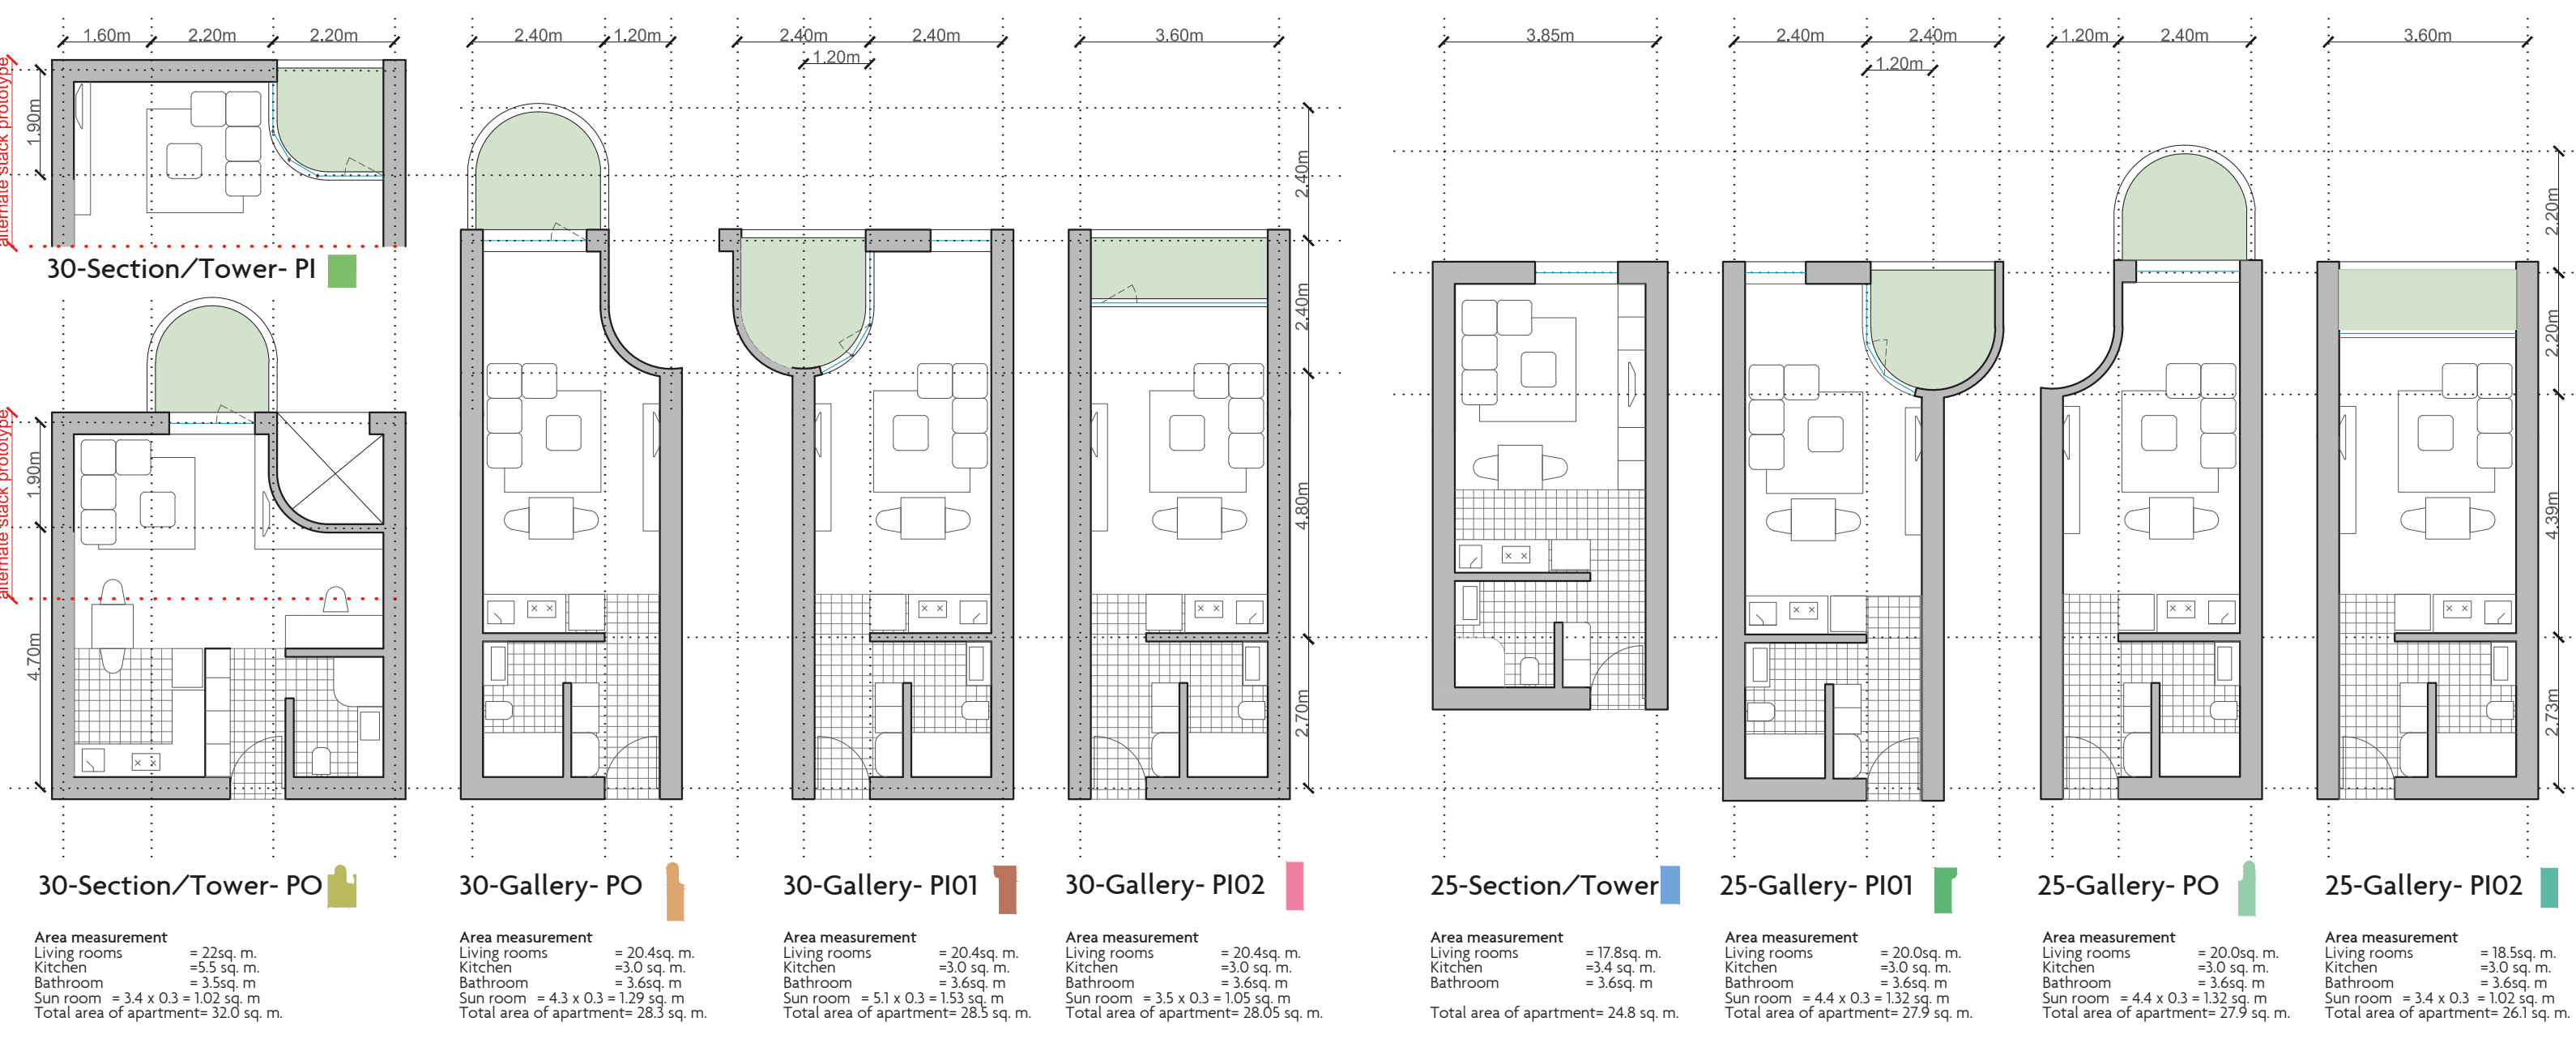

Top - Street view. Elevation of the collective facilities
Middle - Court (Sunroom) common to bedroom, study and living room extending to dining and kitchen.
Bottom - 4.5m high entrance lobby/common space in pigmented concrete walls and floor

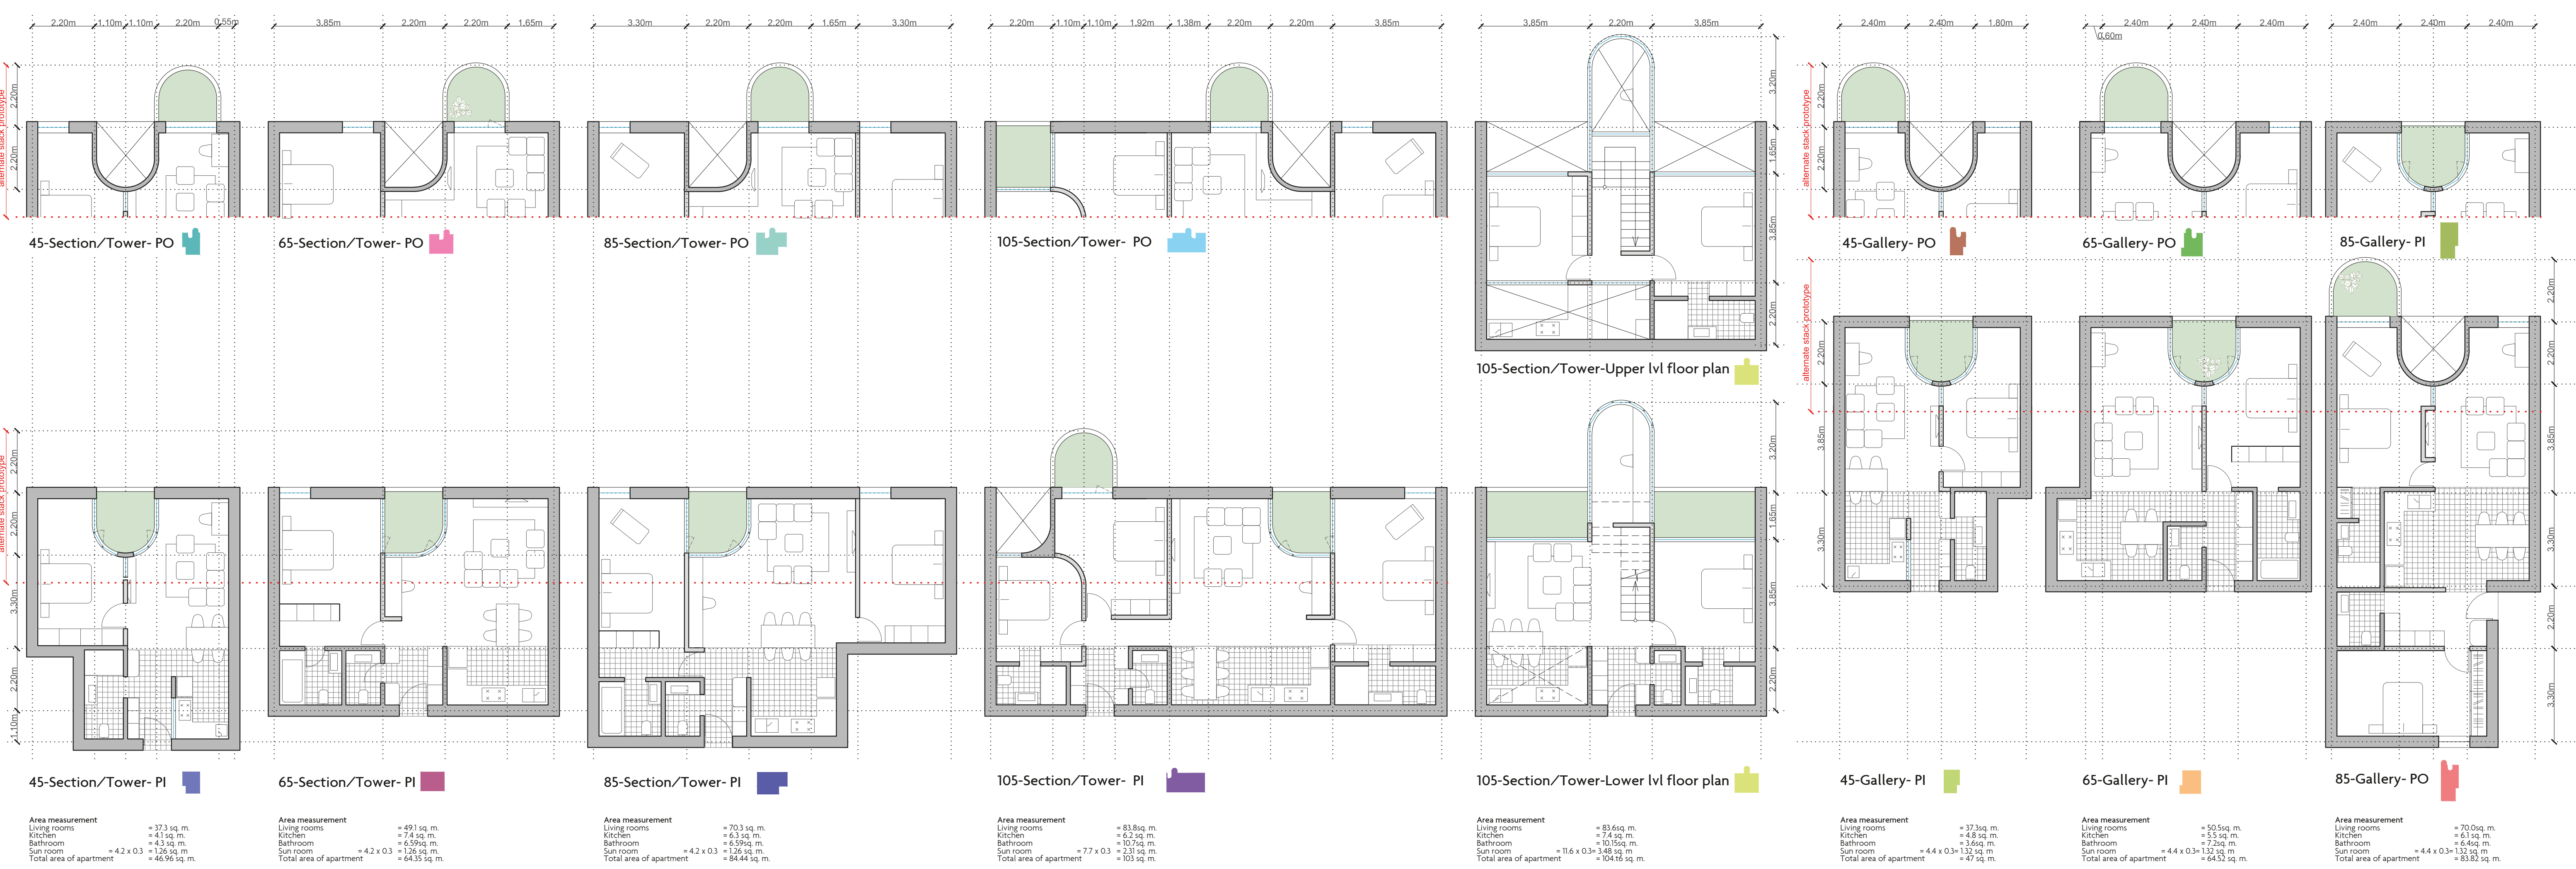

Left: Court Derivation
Right Top: Stack-prototype-1 with sun-room inside
Right Bottom: Stack-prototype-2 with sun-room projecting out.

