
Conversing courts





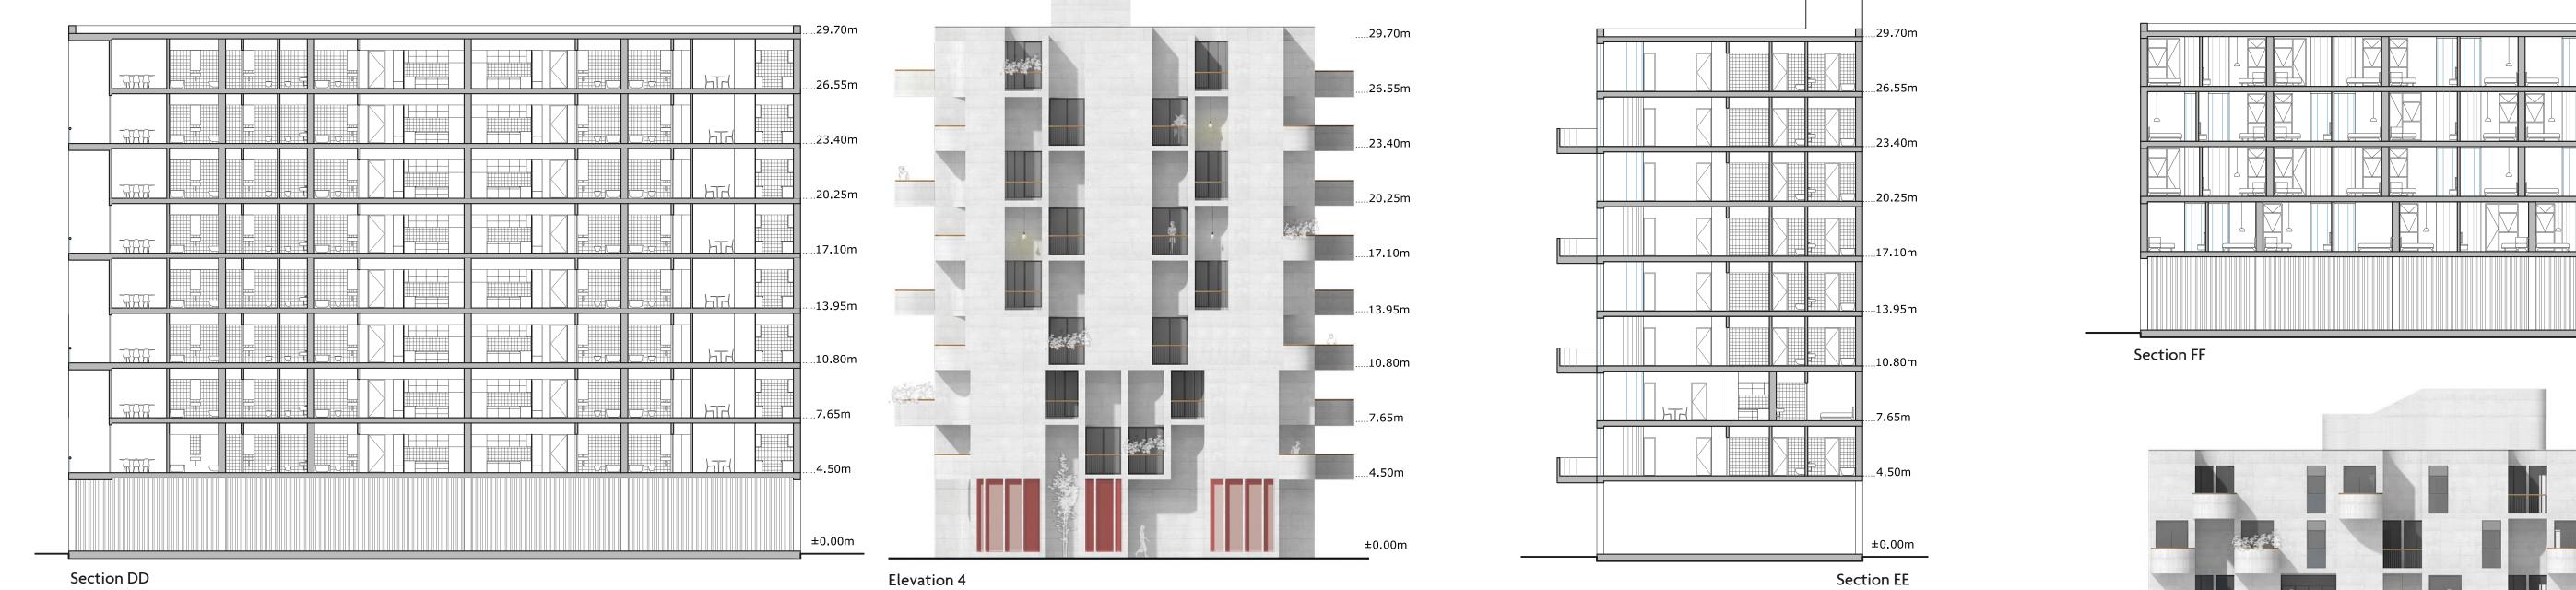



Section DD







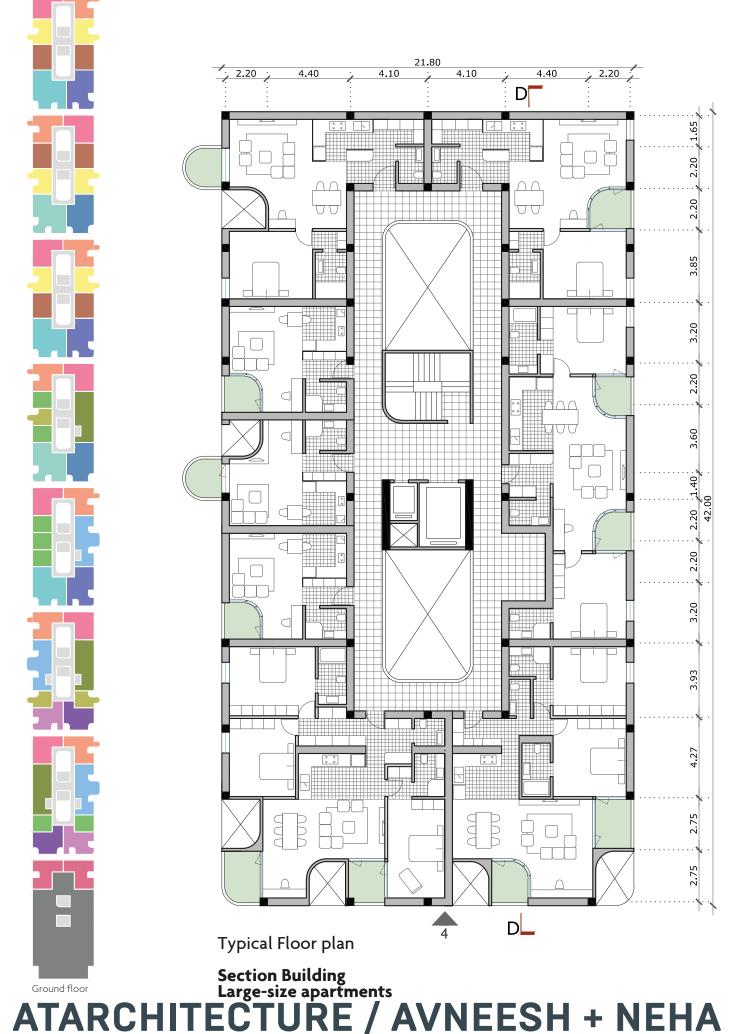

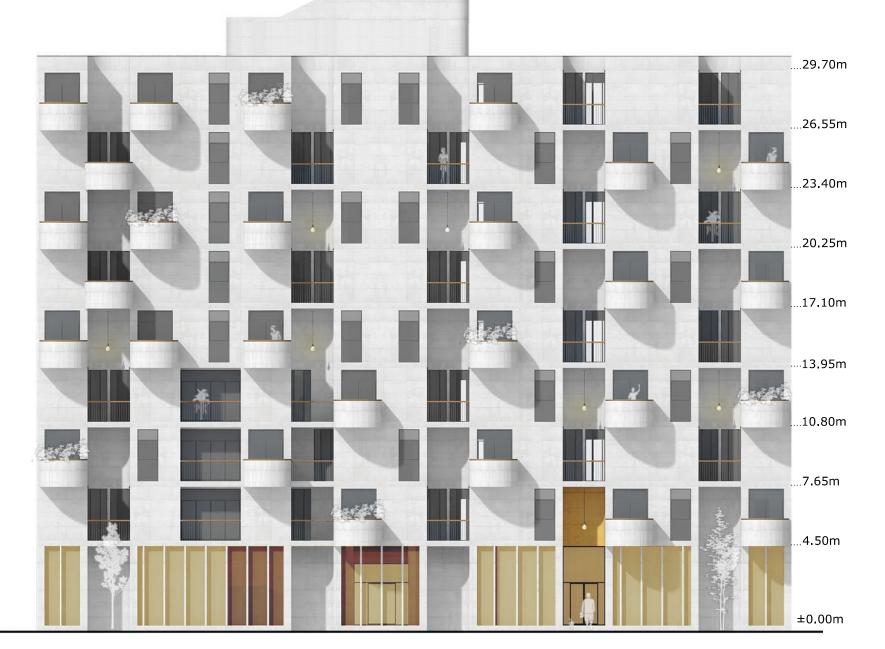



17.10m

13.95m

10.80m

7.65m



Elevation 6




Elevation 5

Top floor

Lizii

Ground floor

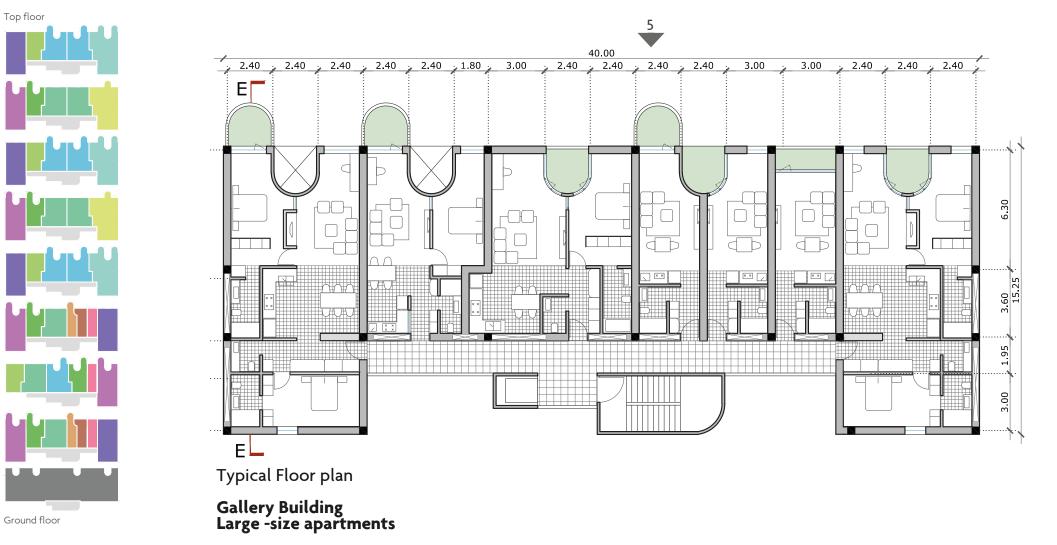



Elevation 7

